


PRELIMINARY PLAN ONLY

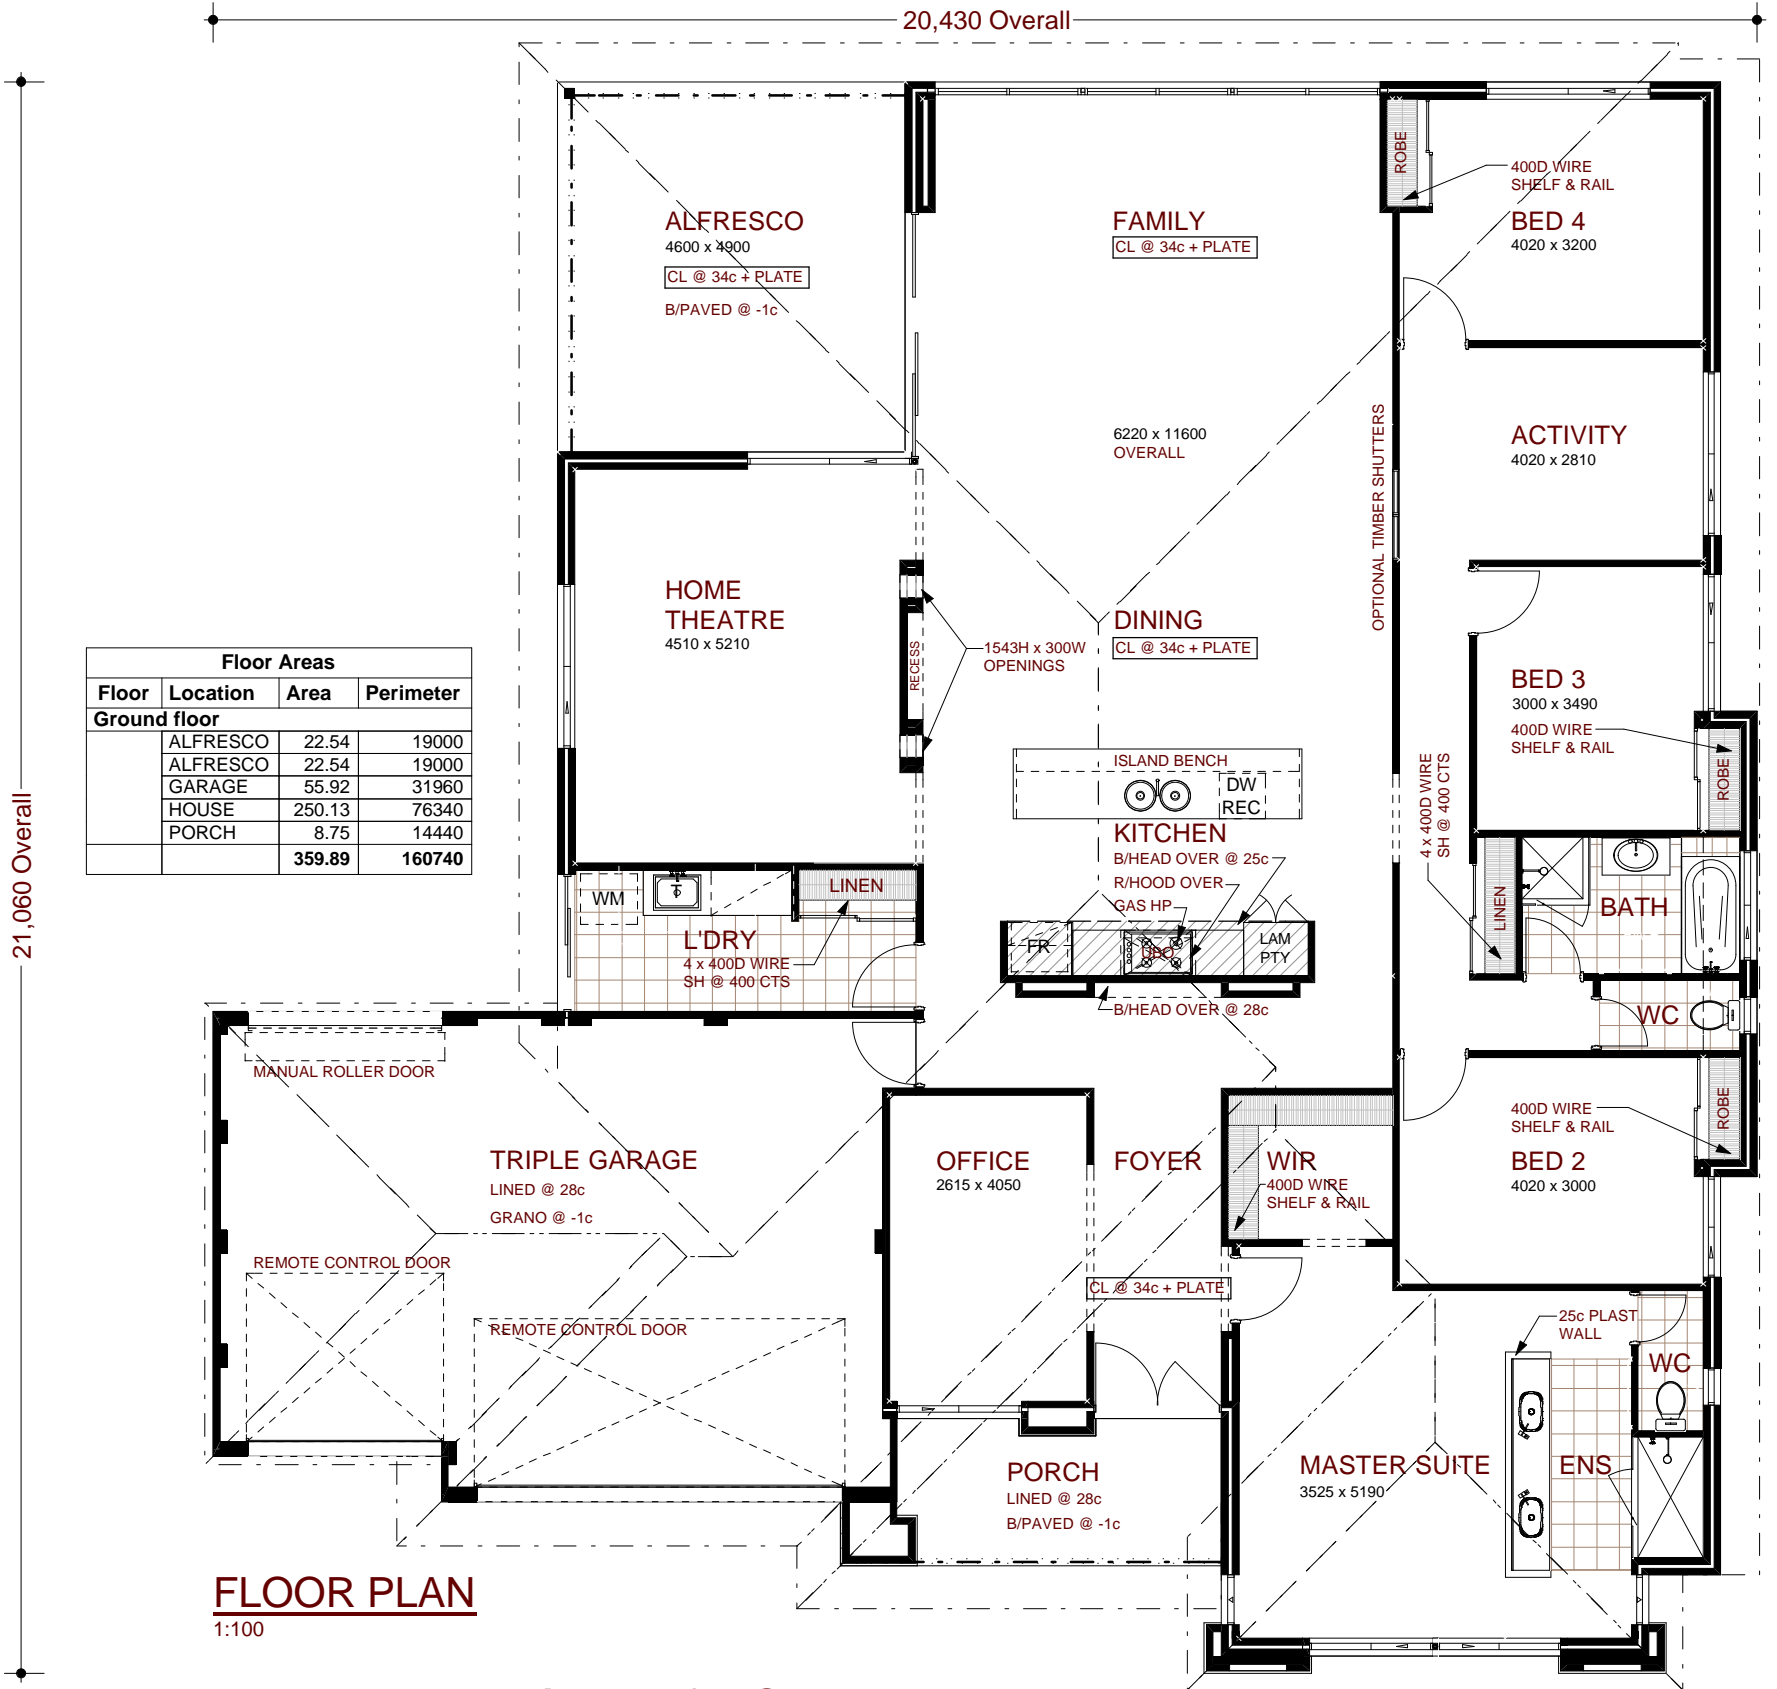


FLOOR PLAN

1:100

Proposed "" Residence for ©

Consultant:

File : prelim sale sketch
Drawn By: Date:

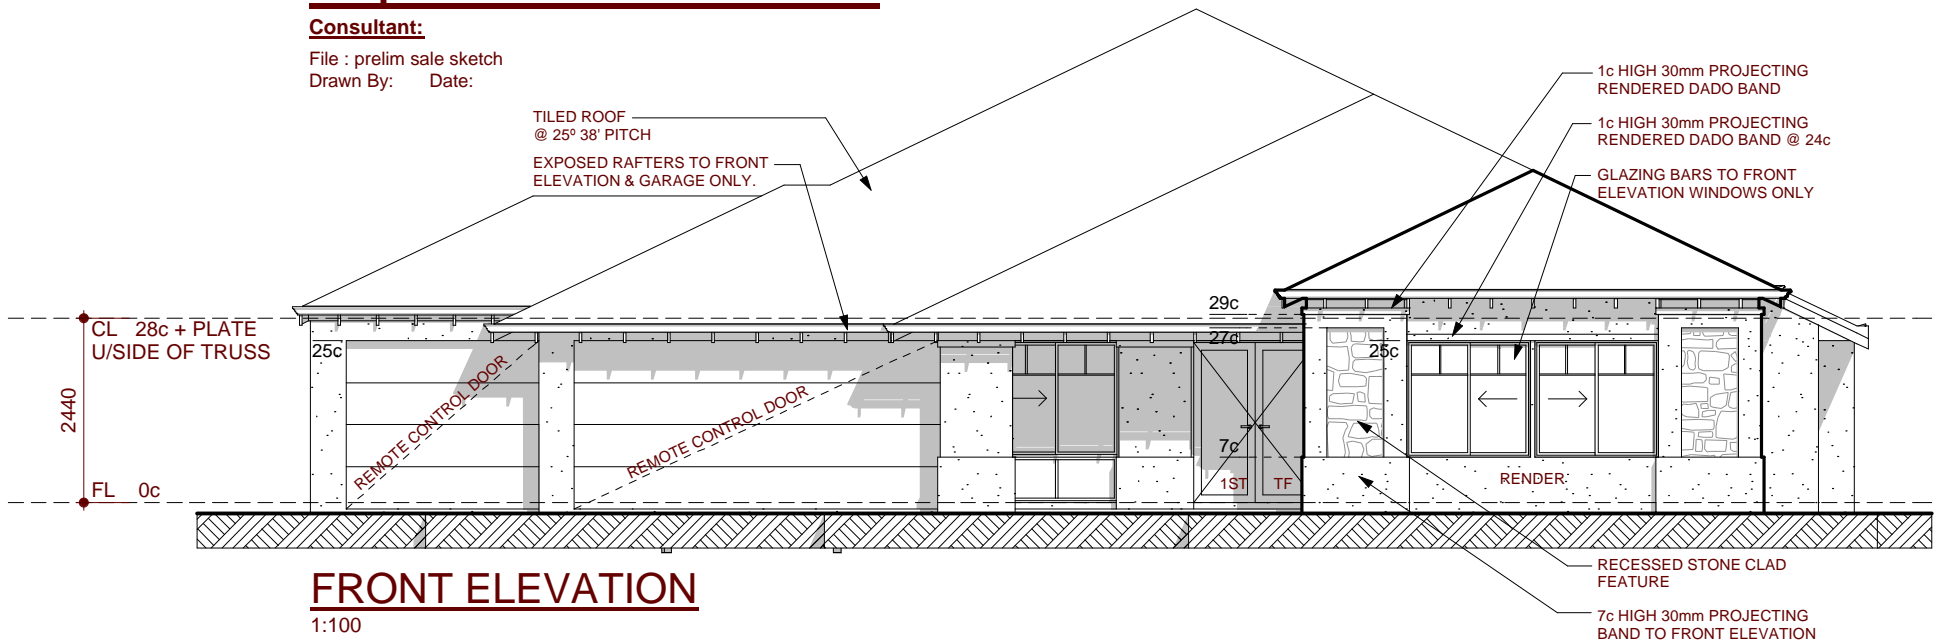

FRONT ELEVATION

1:100

Lower Great Southern Albany
96-102 Stirling Tce WA 6330
Ph. (08) 9842 8400 Fax. (08) 9842 8411

South West Bunbury
Unit 7 Homemaker Centre, Cnr Blair & Strickland St WA 6230
Ph. (08) 9792 0100 Fax. (08) 9792 0101

South West Busselton
Showroom 4, 115 Strelly St WA 6280
Ph. (08) 9754 1733 Fax. (08) 9754 1710

Mid West Geraldton
290 Foreshore Dve WA 6530
Ph. (08) 9964 5001 Fax. (08) 9964 5003

Avon Northam
120 Fitzgerald St WA 6401
Ph. (08) 9621 1408 Fax. (08) 9622 3058

www.wacountrybuilders.com.au

WA Country Builders Pty Ltd ABN 94105 402 140

The most awarded builder in regional WA
YOUR LOCAL BUILDER A MEMBER OF THE JWH GROUP

© COPYRIGHT
THIS HOUSE DESIGN IS THE SOLE PROPERTY OF THE JWH GROUP AND SHOULD NOT BE USED OR ALTERED WITHOUT THE EXPRESS WRITTEN ASSIGNMENT OR LICENSE BY THE BUILDER TO NOMINATED PARTIES

PRELIMINARY DESIGN ONLY
DUE TO THE IMPLEMENTATION OF THE AMENDED RESIDENTIAL DESIGN CODES AND THE BUILDING CODES OF AUSTRALIA ENERGY EFFICIENCY PROVISIONS, THIS DESIGN MAY BE SUBJECT TO CHANGE UPON RECEIPT OF DETAILS SURVEY INFORMATION

NOTE
ROOM DIMENSIONS MAY VARY DEPENDING ON THE TYPE OF EXTERNAL WALL FINISH CHOSEN

COUNTRY BUILDERS