


FLOOR PLAN
1:100

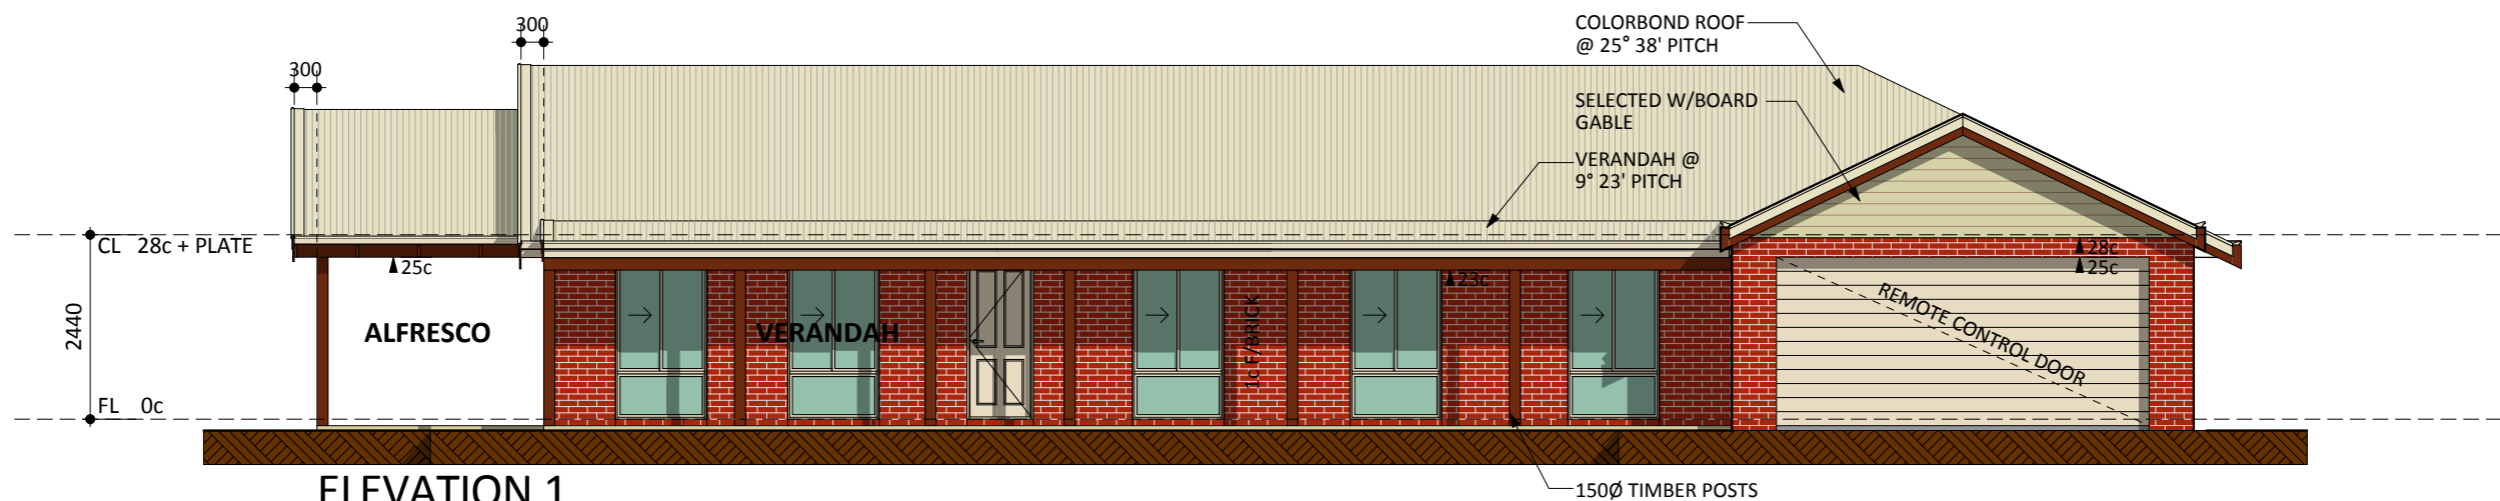

ELEVATION 1
1:100

THE KINGSTON HERITAGE

MODEL No. 3837- ESSENCE SPECIFICATION

Proposed "" Residence ©

Consultant:

File : kingston heritage-LOB

Drawn By: Date:

© COPYRIGHT

THIS HOUSE DESIGN IS THE SOLE PROPERTY OF THE JWH GROUP AND SHOULD NOT BE USED OR ALTERED WITHOUT THE EXPRESS WRITTEN ASSIGNMENT OR LICENSE BY THE BUILDER TO NOMINATED PARTIES.

PRELIMINARY DESIGN ONLY

DUE TO THE IMPLEMENTATION OF THE AMENDED RESIDENTIAL DESIGN CODES AND THE BUILDING CODES OF AUSTRALIA ENERGY EFFICIENCY PROVISIONS, THIS DESIGN MAY BE SUBJECT TO CHANGE UPON RECEIPT OF DETAILED SURVEY INFORMATION.

ROOM SIZES

ROOM DIMENSIONS MAY VARY DEPENDING ON THE TYPE OF EXTERNAL BRICK CHOSEN




CLIENT NOTE

PLEASE NOTE THAT DESIGN DRAWINGS ARE REPRESENTATIVE ONLY. COSTING SCHEDULE AND ADDENDA ITEMS ARE TO SUPERSEDE DETAILS DEPICTED ON DESIGN SKETCH PLANS.

Floor Areas			
Floor	Location	Area	Perimeter
Ground floor			
	HOUSE	168.16	61,400
	GARAGE	39.41	27,040
	VERANDAH	23.58	34,440
	ALFRESCO	18.00	18,000
		249.15 m²	

Roof Area Calculation - Ground Floor			
Floor	Pitch	Area (flat)	Area (pitched)
Ground floor			
	9° 22'	26.47	26.83
	25° 37'	247.18	274.16
		273.65 m²	300.99 m²



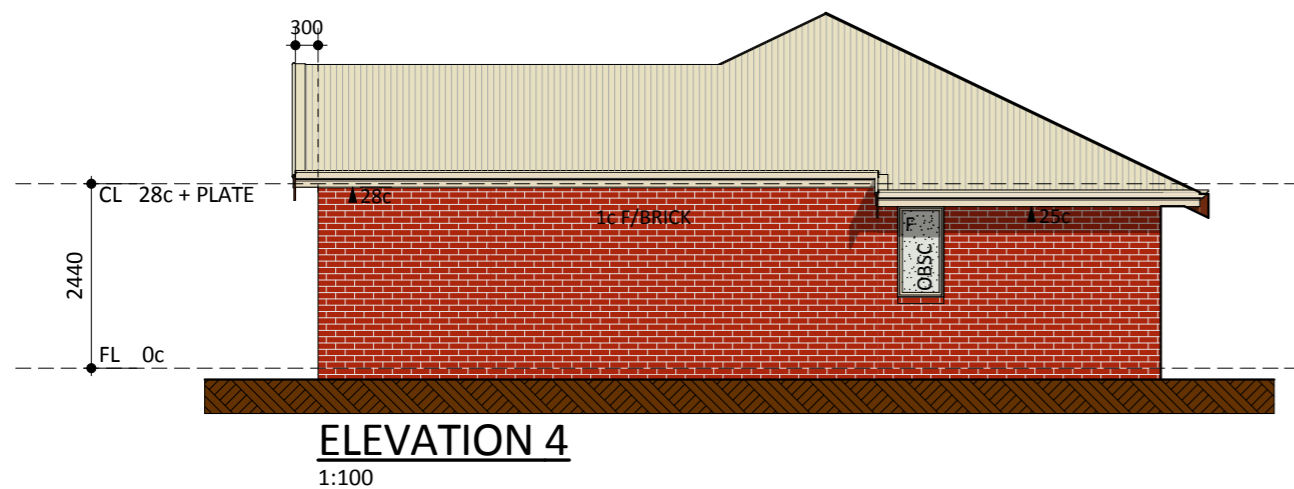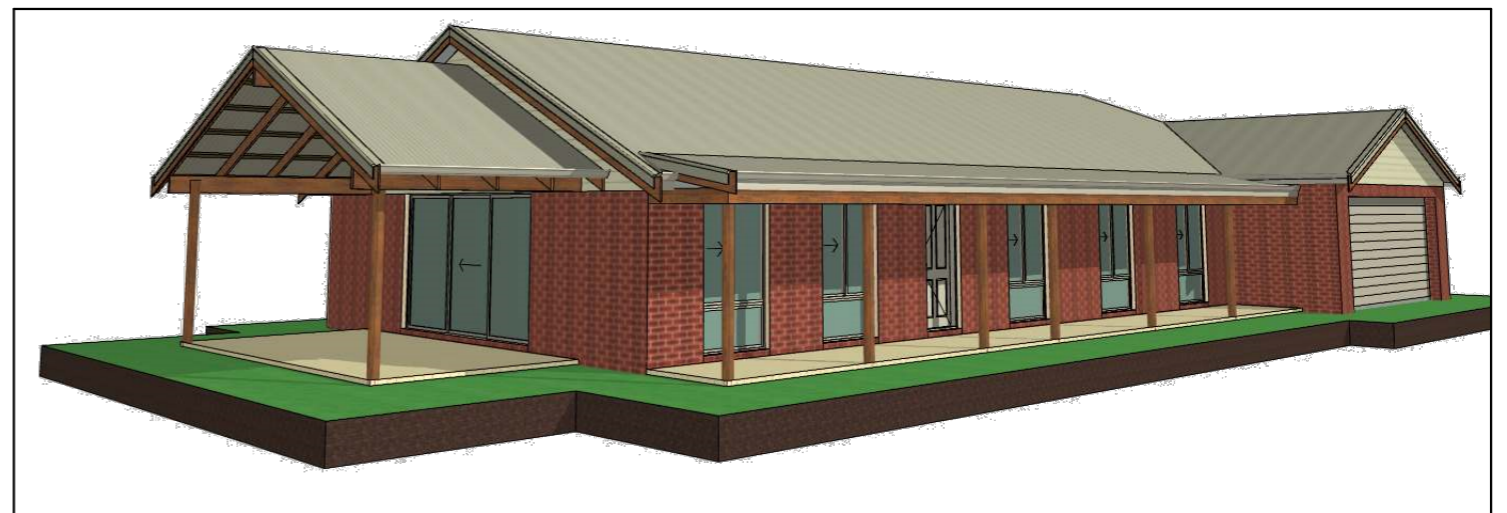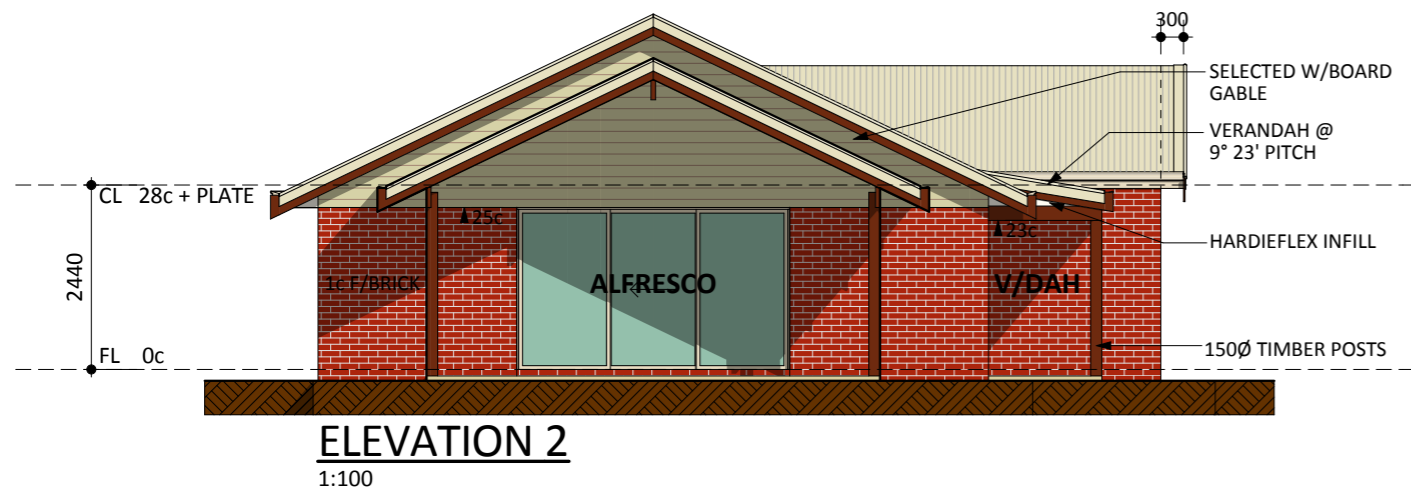

© COPYRIGHT

THIS HOUSE DESIGN IS THE SOLE PROPERTY OF THE JWH GROUP AND SHOULD NOT BE USED OR ALTERED WITHOUT THE EXPRESS WRITTEN ASSIGNMENT OR LICENSE BY THE BUILDER TO NOMINATED PARTIES.

PRELIMINARY DESIGN ONLY

DUE TO THE IMPLEMENTATION OF THE AMENDED RESIDENTIAL DESIGN CODES AND THE BUILDING CODES OF AUSTRALIA ENERGY EFFICIENCY PROVISIONS, THIS DESIGN MAY BE SUBJECT TO CHANGE UPON RECEIPT OF DETAILED SURVEY INFORMATION.

ROOM SIZES

ROOM DIMENSIONS MAY VARY DEPENDING ON THE TYPE OF EXTERNAL BRICK CHOSEN

CLIENT NOTE

PLEASE NOTE THAT DESIGN DRAWINGS ARE REPRESENTATIVE ONLY. COSTING SCHEDULE AND ADDENDA ITEMS ARE TO SUPERSEDE DETAILS DEPICTED ON DESIGN SKETCH PLANS.



Proposed "" Residence ©

Consultant:

File : kingston heritage-LOB
Drawn By: Date: