



Floor Areas			
Floor	Location	Area	Perimeter
Ground floor	ALFRESCO	13.91	16.13
	GARAGE	35.58	23.86
	HOUSE	208.34	71.56
	VERANDAH 1	4.60	9.52
	VERANDAH 2	10.26	17.90
		272.69 m ²	138.97 m

ROOF AREA(S) ON FLAT:
 25° 38' PITCHED ROOF = 244.55m²
 38° 40' PITCHED ROOF = 51.06m²
TOTAL AREA = 295.61m²

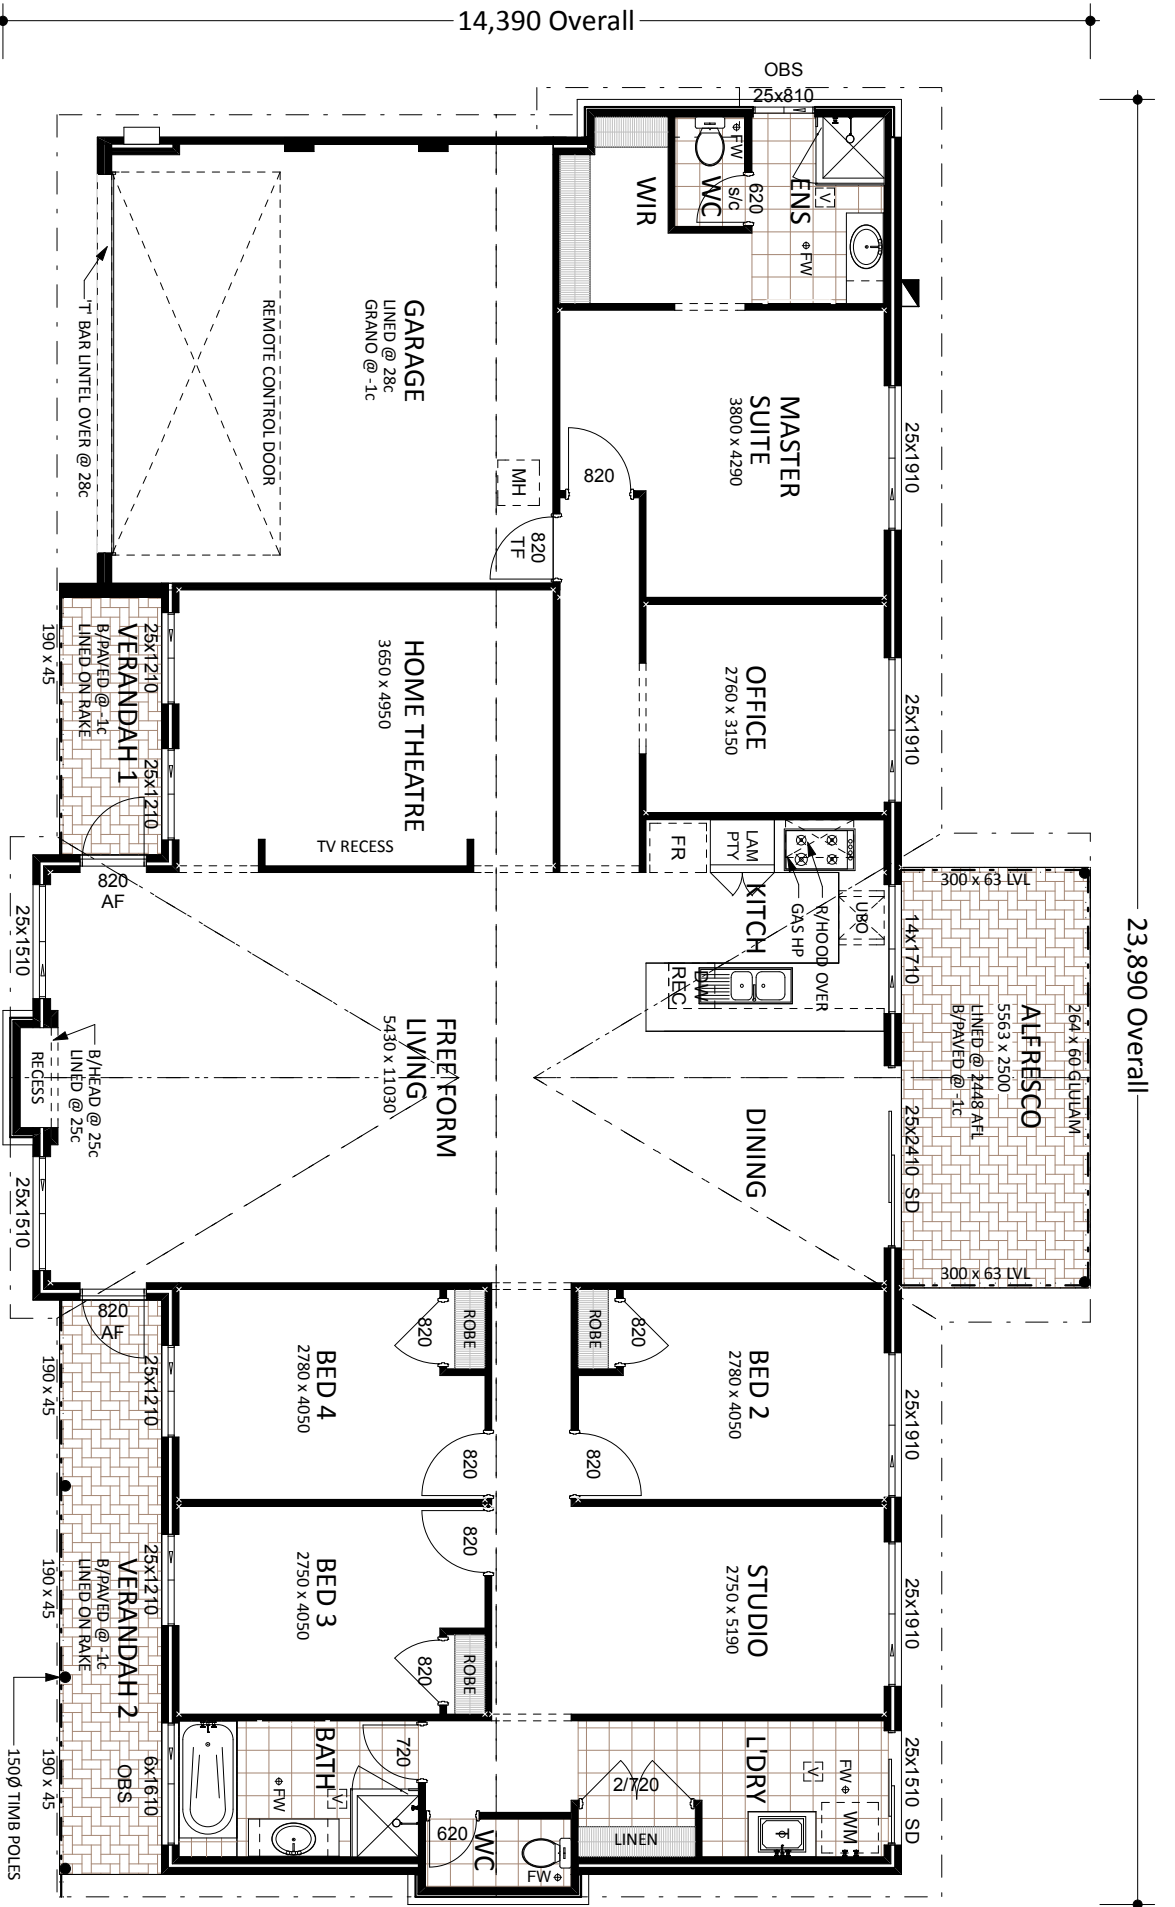

FLOOR PLAN
 1:100

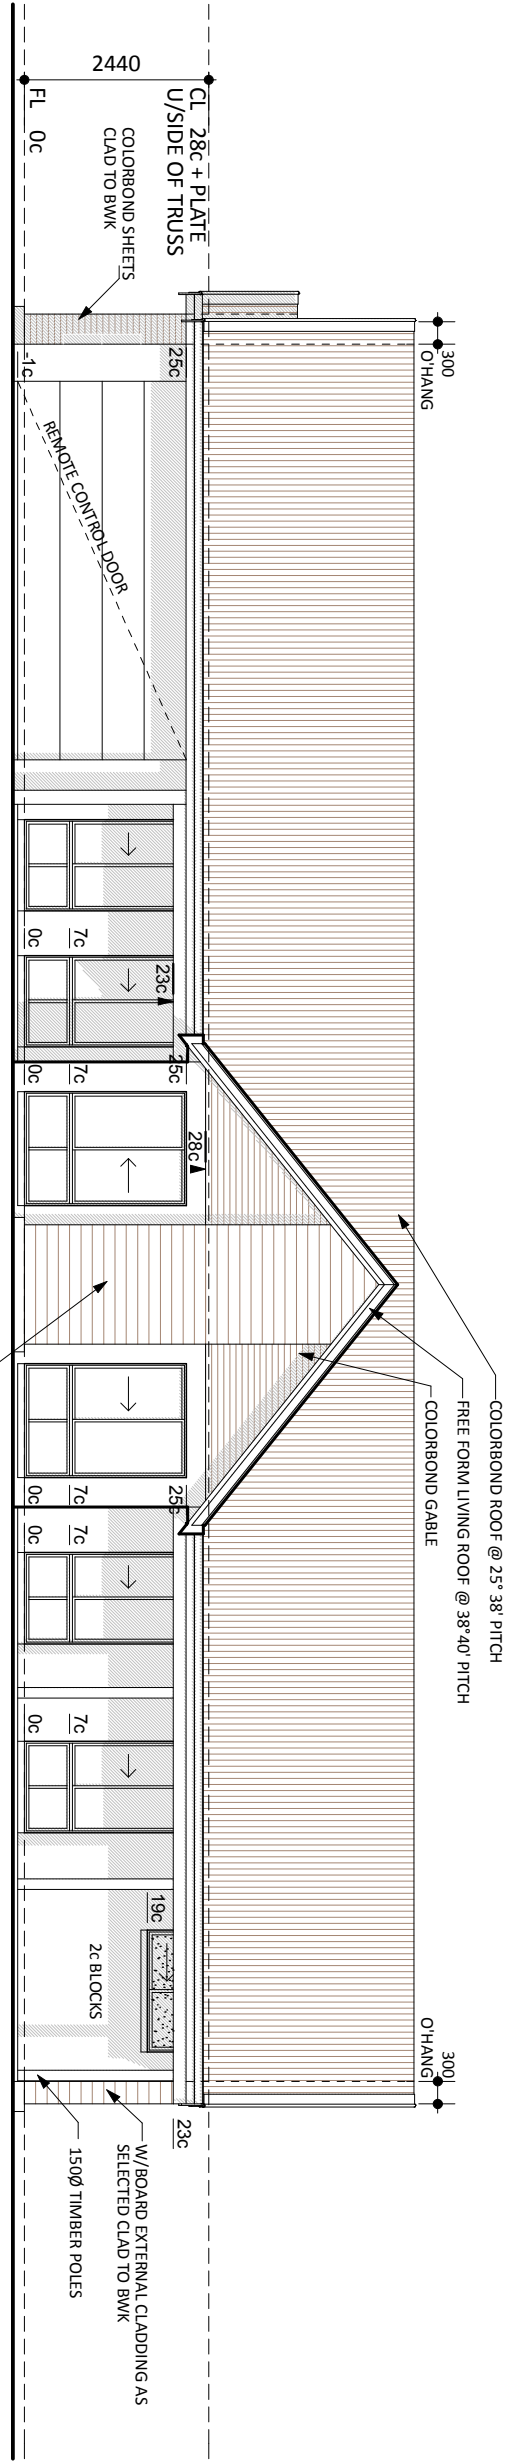

FRONT ELEVATION
 1:100

THE COUNTRY HOUSE HERITAGE

Model No. 3813 - 2c Brick

© COPYRIGHT

THIS HOUSE DESIGN IS THE SOLE PROPERTY OF THE JWH GROUP AND SHOULD NOT BE USED OR ALTERED WITHOUT THE EXPRESS WRITTEN ASSIGNMENT OR LICENSE BY THE BUILDER TO NOMINATED PARTIES.

PRELIMINARY DESIGN ONLY

DUE TO THE IMPLEMENTATION OF THE AMENDED RESIDENTIAL DESIGN CODES AND THE BUILDING CODES OF AUSTRALIA ENERGY EFFICIENCY PROVISIONS, THIS DESIGN MAY BE SUBJECT TO CHANGE UPON RECEIPT OF DETAILED SURVEY INFORMATION.

ROOM SIZES

ROOM DIMENSIONS MAY VARY DEPENDING ON THE TYPE OF EXTERNAL BRICK CHOSEN

CLIENT NOTE


PLEASE NOTE THAT DESIGN DRAWINGS ARE REPRESENTATIVE ONLY. COSTING SCHEDULE AND ADDENDA ITEMS ARE TO SUPERSEDE DETAILS DEPICTED ON DESIGN SKETCH PLANS.

Proposed "" Residence ©


Consultant:
 \\thornapple\RBC Standards\RBC-Std\Country House heritage\3813-cpl-2c\3813-cpl
 Drawn By: Date:




ruralbuilding.com.au

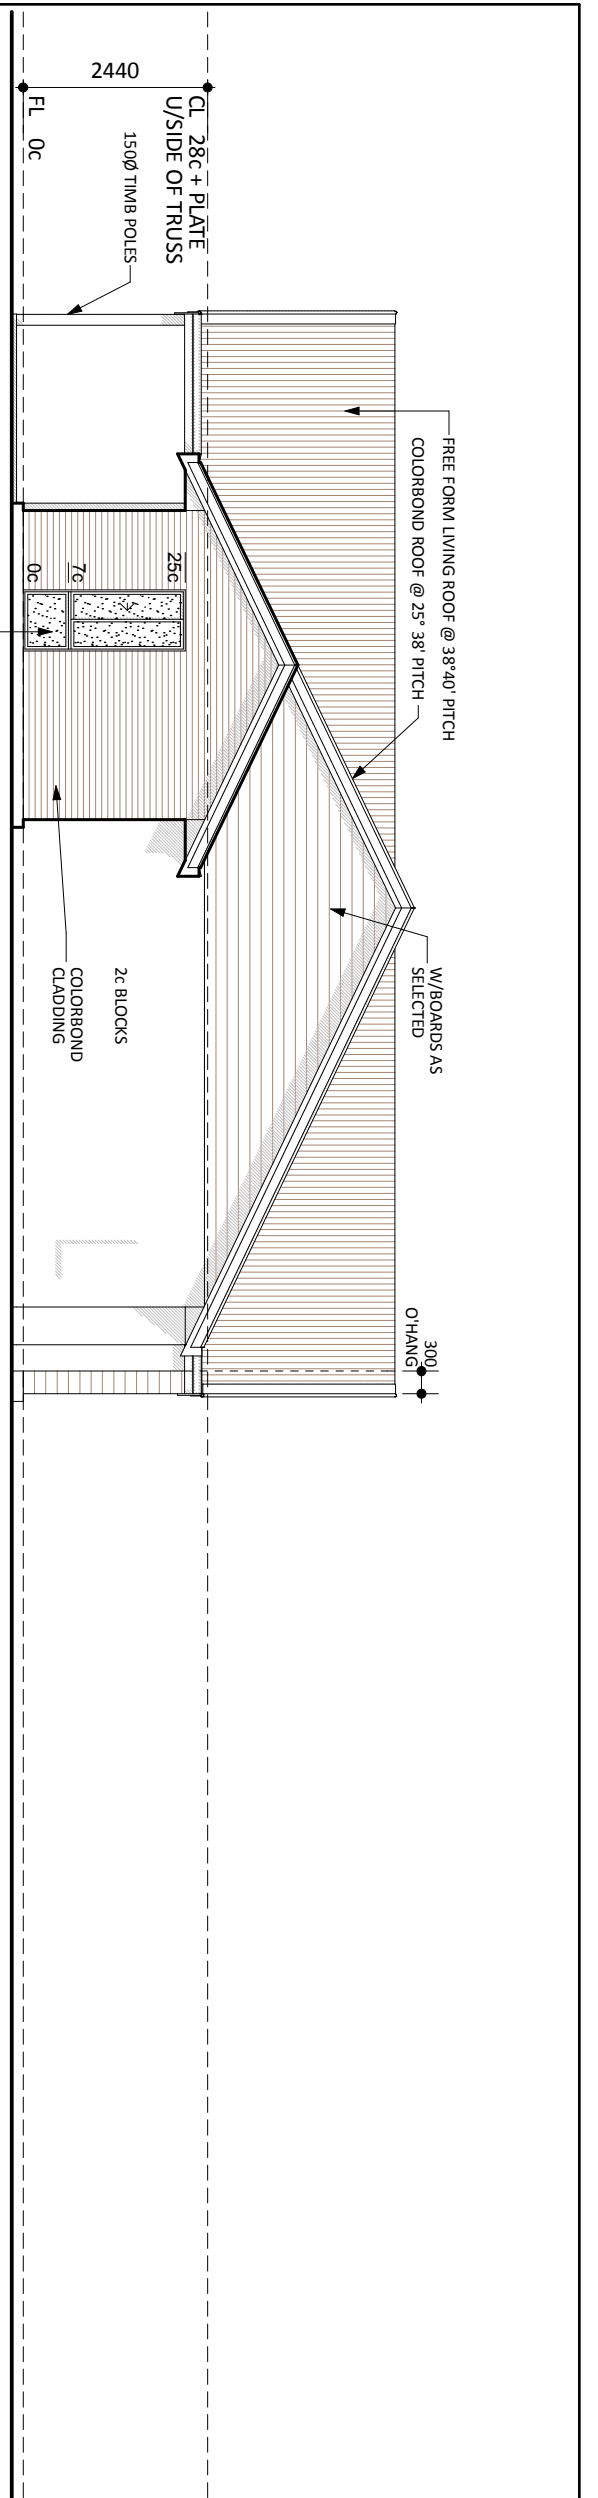

ELEVATION 2
1:100

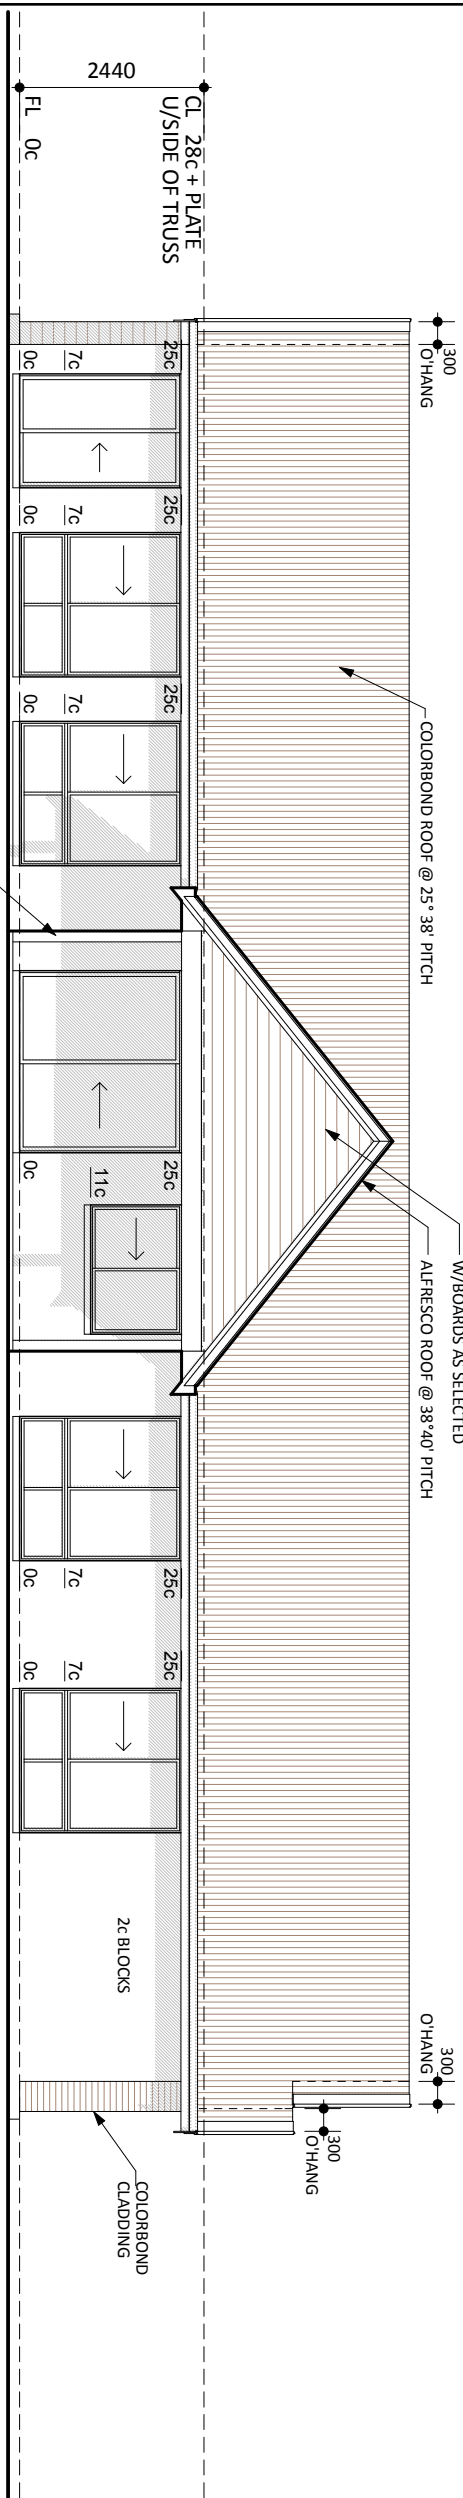

ELEVATION 3
1:100

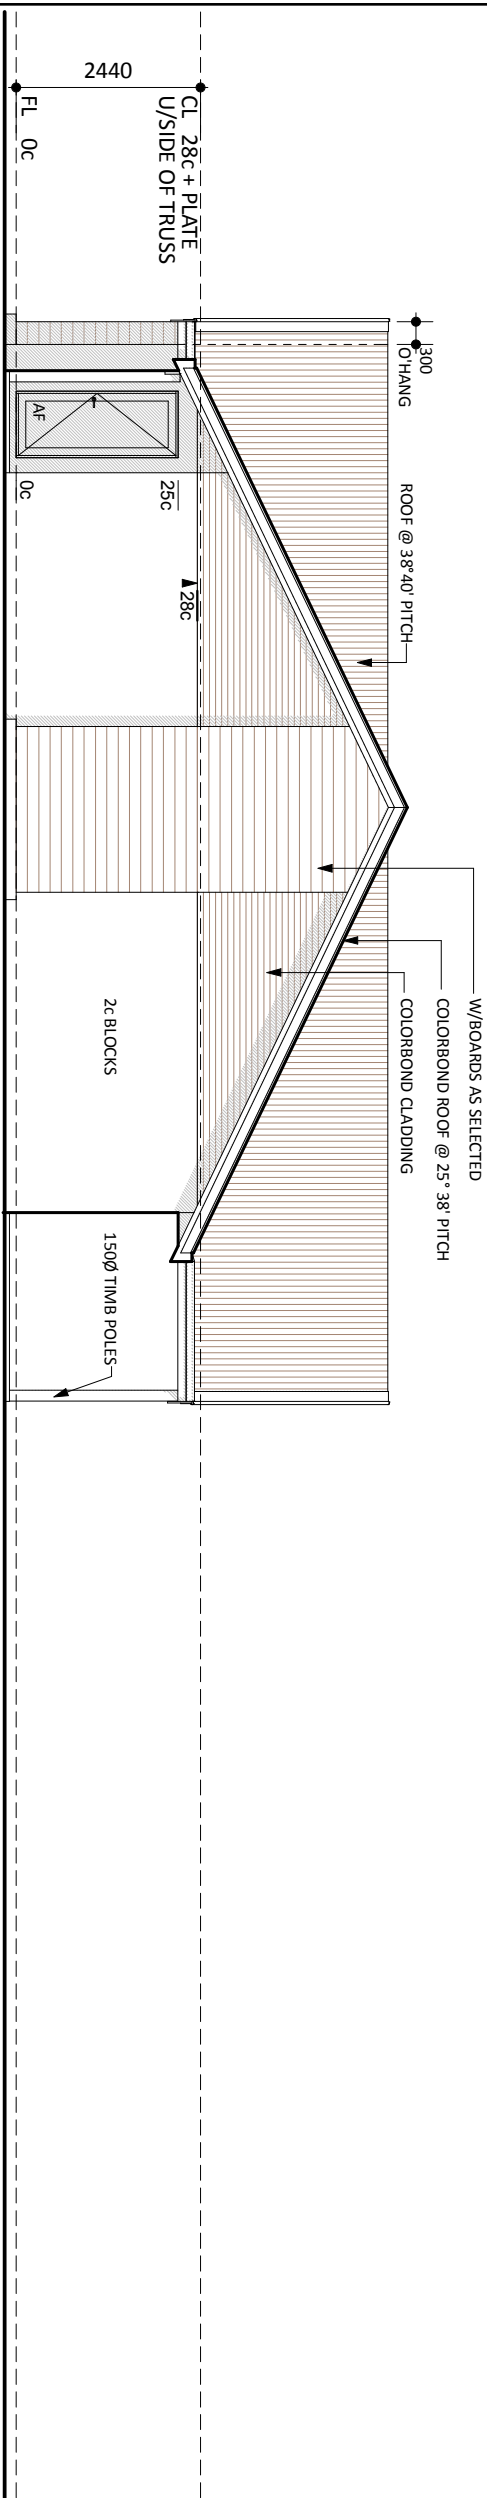

ELEVATION 4
1:100

© COPYRIGHT

THIS HOUSE DESIGN IS THE SOLE PROPERTY OF THE JWH GROUP AND SHOULD NOT BE USED OR ALTERED WITHOUT THE EXPRESS WRITTEN ASSIGNMENT OR LICENSE BY THE BUILDER TO NOMINATED PARTIES.

PRELIMINARY DESIGN ONLY

DUE TO THE IMPLEMENTATION OF THE AMENDED RESIDENTIAL DESIGN CODES AND THE BUILDING CODES OF AUSTRALIA ENERGY EFFICIENCY PROVISIONS, THIS DESIGN MAY BE SUBJECT TO CHANGE UPON RECEIPT OF DETAILED SURVEY INFORMATION.

ROOM SIZES

ROOM DIMENSIONS MAY VARY DEPENDING ON THE TYPE OF EXTERNAL BRICK CHOSEN

CLIENT NOTE

PLEASE NOTE THAT DESIGN DRAWINGS ARE REPRESENTATIVE ONLY. COSTING SCHEDULE AND ADDENDA ITEMS ARE TO SUPERSEDE DETAILS DEPICTED ON DESIGN SKETCH PLANS.

Proposed "" Residence ©

Consultant:

\\thornapple\RBC Standards\RBC-Std\Counry House heritage\3813-cpl-2c\3813-cpl

Drawn By: Date:



ruralbuilding.com.au