


**GROUND FLOOR PLAN**  
1:100

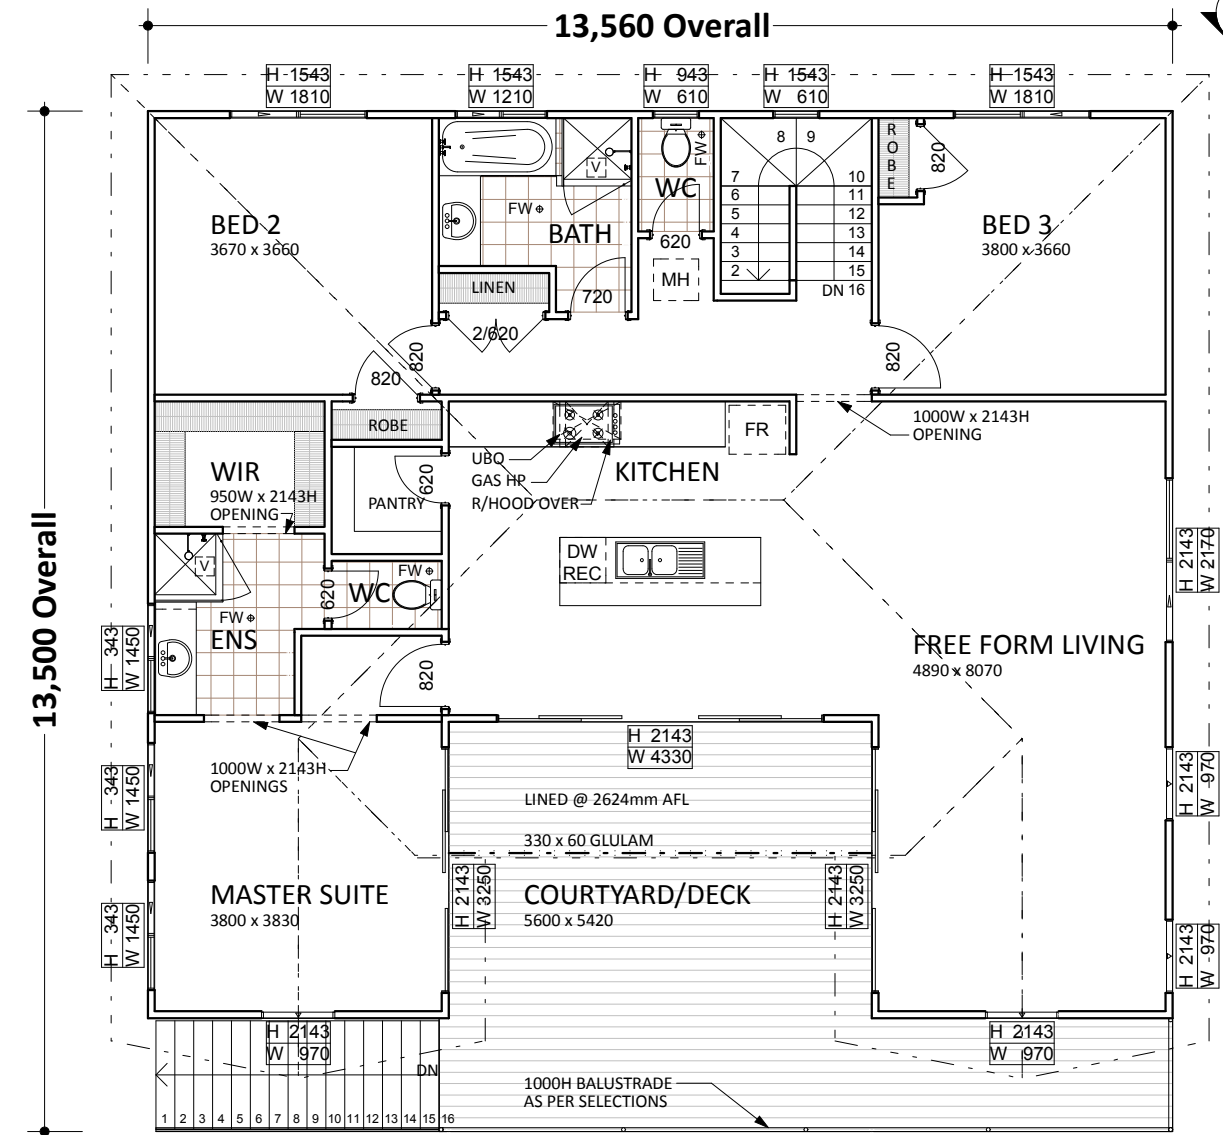

**UPPER FLOOR PLAN**  
1:100

**ROOF AREA(S) ON FLAT:**  
25° 38' PITCHED ROOF = 185.80m<sup>2</sup>

Floor Areas			
Floor	Location	Area	Perimeter
<b>Ground floor</b>			
	CARPOR	31.05	22.29
	FRONT PAVING	1.38	4.86
	HOUSE	17.01	16.50
		<b>49.44 m<sup>2</sup></b>	<b>43.65 m</b>
<b>1st floor</b>			
	BALCONY/DECK	36.51	30.25
	HOUSE	140.77	58.96
		<b>177.28 m<sup>2</sup></b>	<b>89.21 m</b>
		<b>226.72 m<sup>2</sup></b>	<b>132.86 m</b>

# THE SORRENTO HERITAGE

Model No. 5833 - Framed

## Proposed "" Residence ©

Consultant:

\\thornapple\RBC Standards\RBC-Std\Sorrento Heritage\5833-Sorrento Heritage-framed\5833-Sorrento Heritage-framed  
Drawn By: Date:



ruralbuilding.com.au

**© COPYRIGHT**

THIS HOUSE DESIGN IS THE SOLE PROPERTY OF THE JWH GROUP AND SHOULD NOT BE USED OR ALTERED WITHOUT THE EXPRESS WRITTEN ASSIGNMENT OR LICENSE BY THE BUILDER TO NOMINATED PARTIES.

**PRELIMINARY DESIGN ONLY**


DUE TO THE IMPLEMENTATION OF THE AMENDED RESIDENTIAL DESIGN CODES AND THE BUILDING CODES OF AUSTRALIA ENERGY EFFICIENCY PROVISIONS, THIS DESIGN MAY BE SUBJECT TO CHANGE UPON RECEIPT OF DETAILED SURVEY INFORMATION.

**ROOM SIZES**


ROOM DIMENSIONS MAY VARY DEPENDING ON THE TYPE OF EXTERNAL BRICK CHOSEN

**CLIENT NOTE**


PLEASE NOTE THAT DESIGN DRAWINGS ARE REPRESENTATIVE ONLY. COSTING SCHEDULE AND ADDENDA ITEMS ARE TO SUPERSEDE DETAILS DEPICTED ON DESIGN SKETCH PLANS.

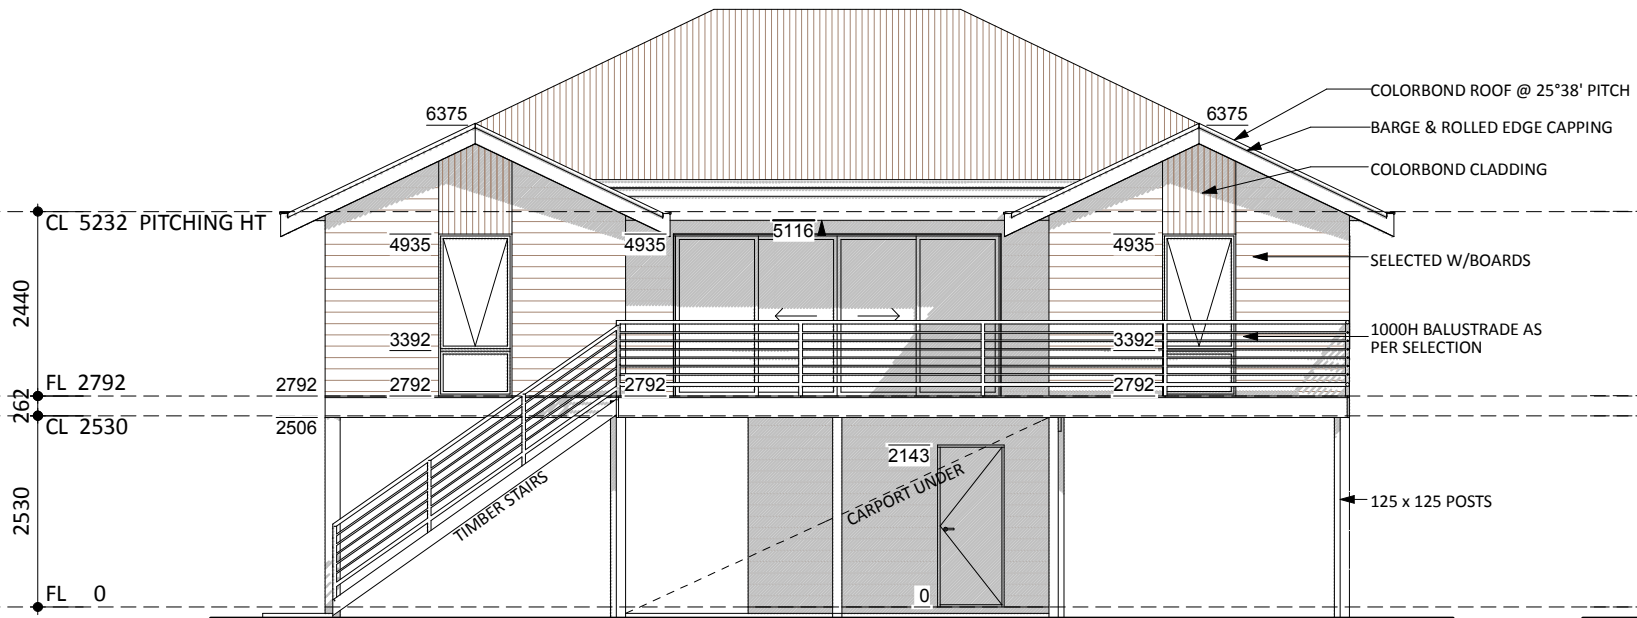


**ELEVATION 1**  
1:100

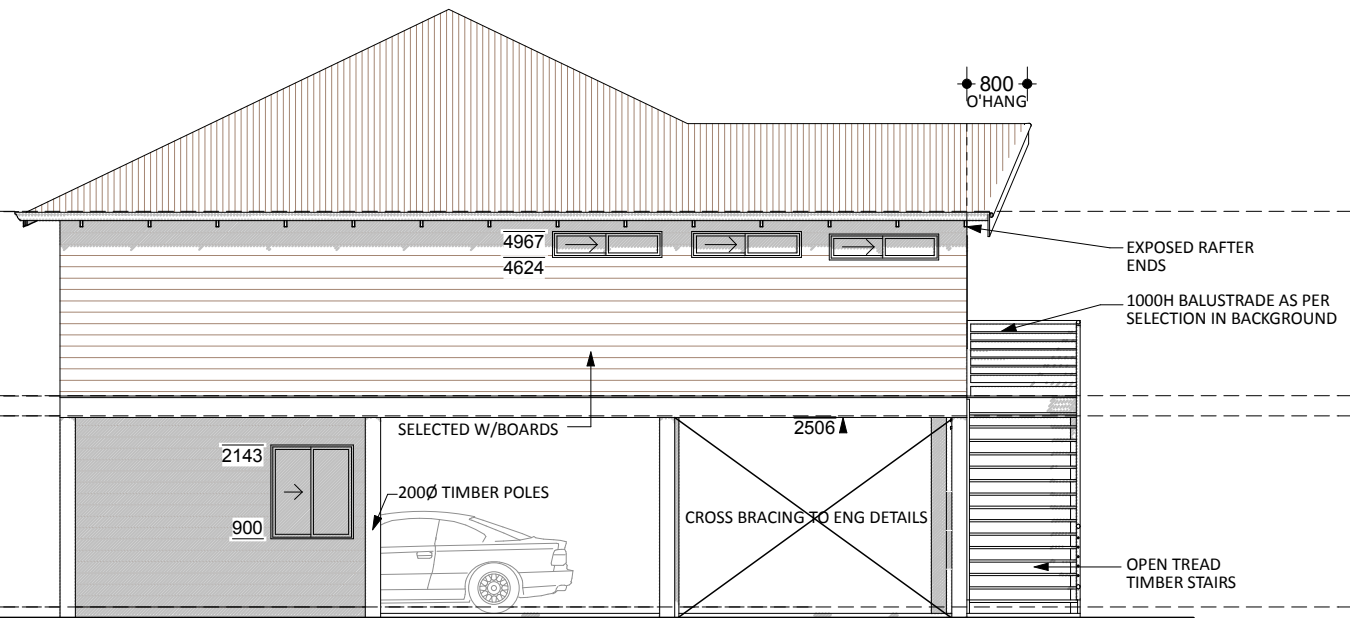

**ELEVATION 2**  
1:100

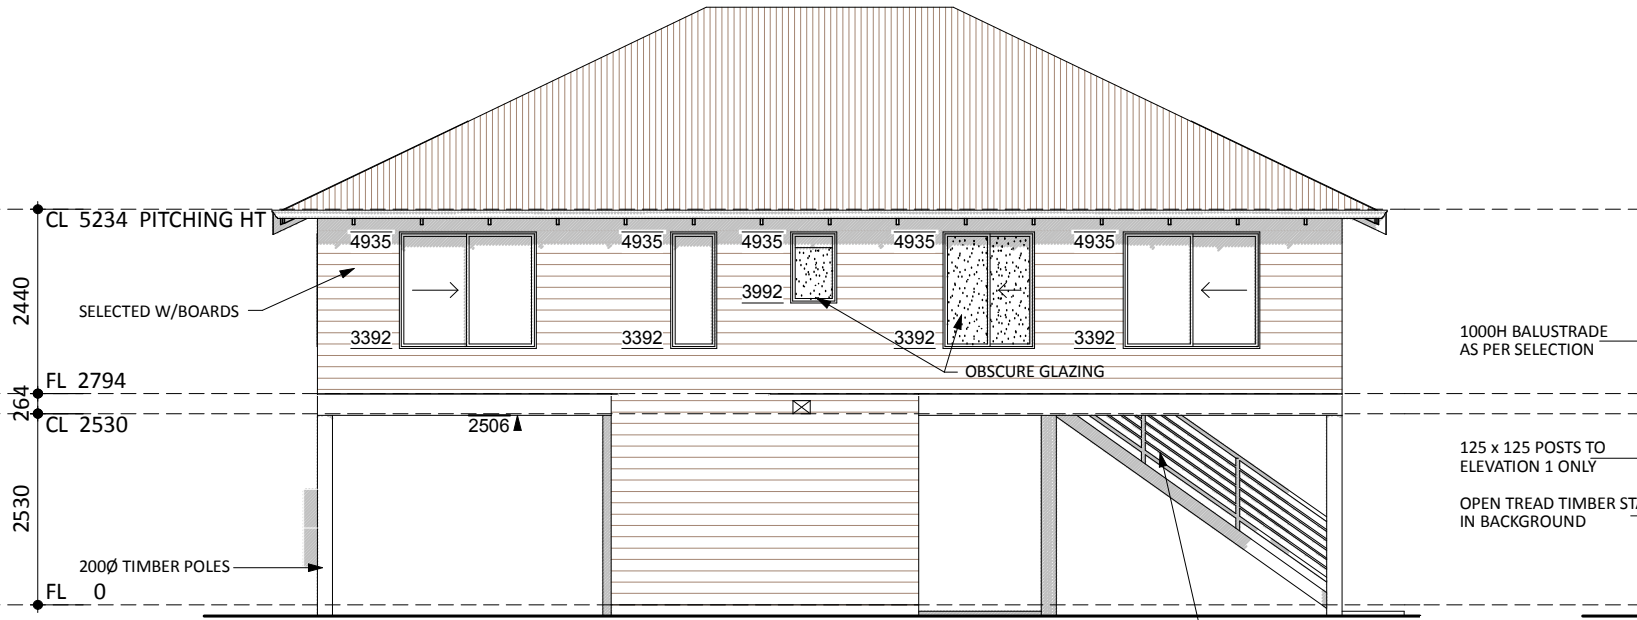

**ELEVATION 3**  
1:100

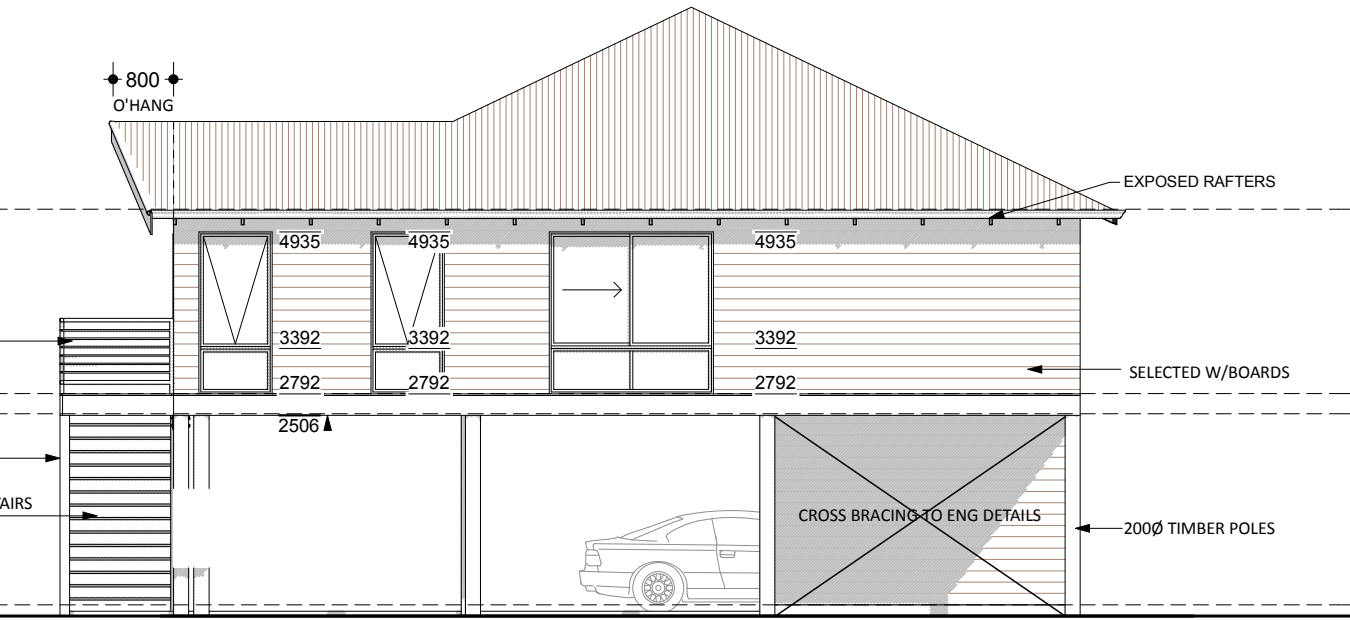

**ELEVATION 4**  
1:100

# THE SORRENTO HERITAGE

Model No. 5833 - Framed



## Proposed "" Residence ©

Consultant:

\\thornapple\RBC Standards\RBC-Std\Sorrento Heritage\5833-Sorrento Heritage-framed\5833-Sorrento Heritage-framed  
Drawn By:      Date:

### © COPYRIGHT

THIS HOUSE DESIGN IS THE SOLE PROPERTY OF THE JWH GROUP AND SHOULD NOT BE USED OR ALTERED WITHOUT THE EXPRESS WRITTEN ASSIGNMENT OR LICENSE BY THE BUILDER TO NOMINATED PARTIES.

### PRELIMINARY DESIGN ONLY

DUE TO THE IMPLEMENTATION OF THE AMENDED RESIDENTIAL DESIGN CODES AND THE BUILDING CODES OF AUSTRALIA ENERGY EFFICIENCY PROVISIONS, THIS DESIGN MAY BE SUBJECT TO CHANGE UPON RECEIPT OF DETAILED SURVEY INFORMATION.

### ROOM SIZES

ROOM DIMENSIONS MAY VARY DEPENDING ON THE TYPE OF EXTERNAL BRICK CHOSEN

### CLIENT NOTE

PLEASE NOTE THAT DESIGN DRAWINGS ARE REPRESENTATIVE ONLY. COSTING SCHEDULE AND ADDENDA ITEMS ARE TO SUPERSEDE DETAILS DEPICTED ON DESIGN SKETCH PLANS.