

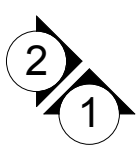


Floor Areas			
Floor	Location	Area	Perimeter
Ground floor			
	HOUSE	109.18	46.11
	VERANDAH	34.99	45.71
		144.17 m²	91.82 m

ROOF AREA(s) ON FLAT:
Ground Floor
 25° 38' PITCHED ROOF = 155.97m²

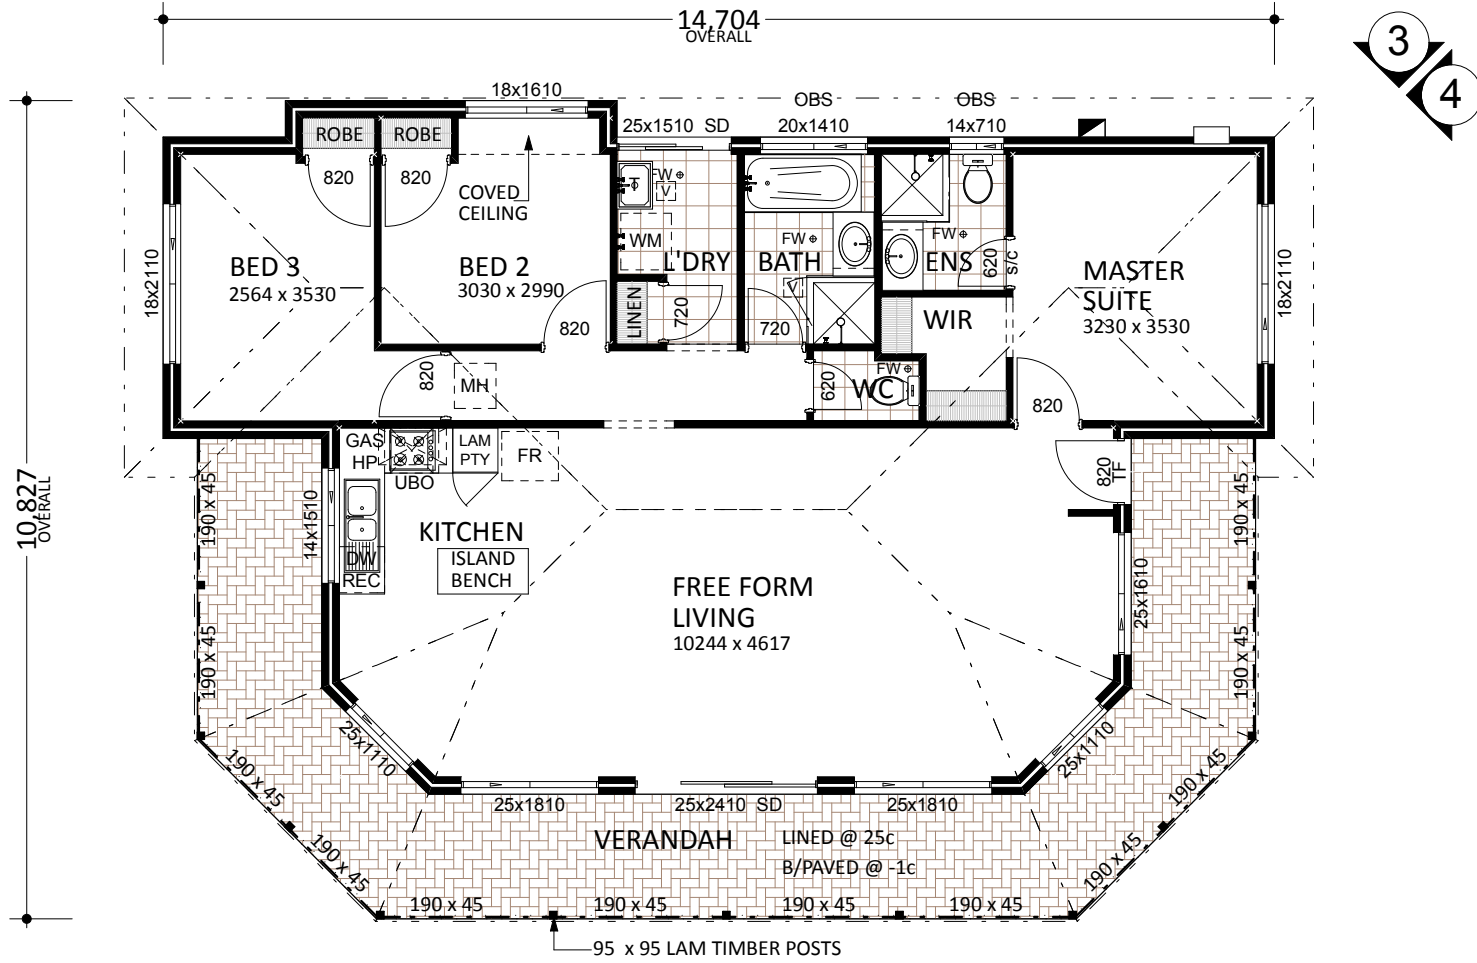

FLOOR PLAN
1:100

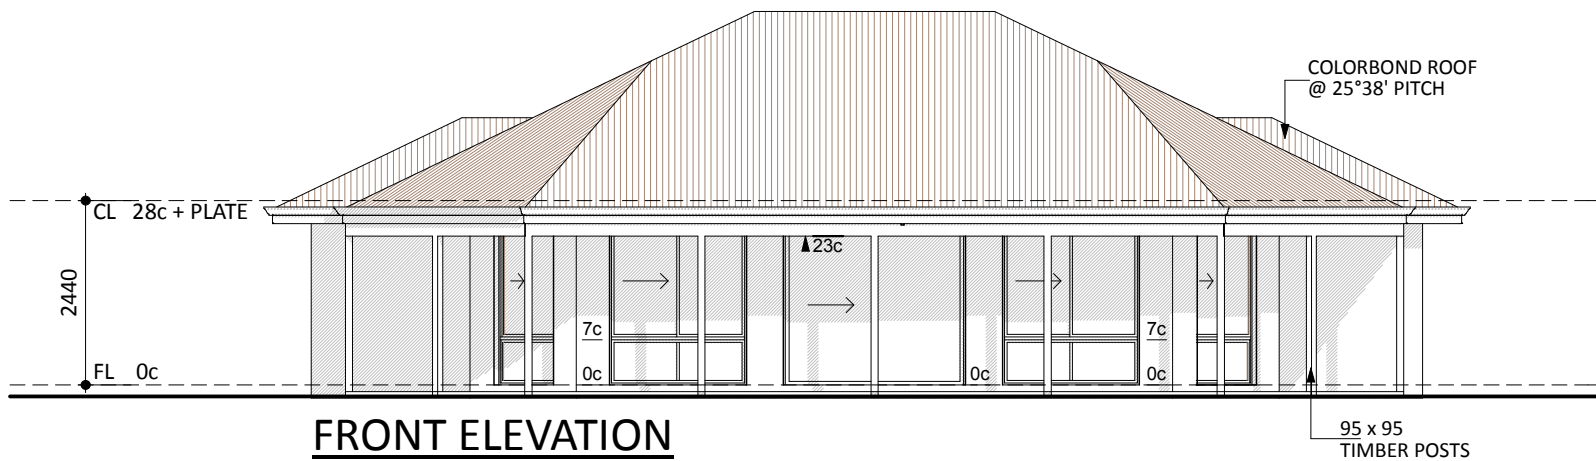

FRONT ELEVATION
1:100

THE FOREST VIEW HERITAGE

Model No. 4980 - 2c Brick

Proposed "" Residence ©

Consultant:

\\thornapple\RBC Standards\RBC-Std\forest view heritage\4980 b1r 2c mod\4980 b1r 2c mod
 Drawn By: Date:

© COPYRIGHT

THIS HOUSE DESIGN IS THE SOLE PROPERTY OF THE JWH GROUP AND SHOULD NOT BE USED OR ALTERED WITHOUT THE EXPRESS WRITTEN ASSIGNMENT OR LICENSE BY THE BUILDER TO NOMINATED PARTIES.

PRELIMINARY DESIGN ONLY

DUE TO THE IMPLEMENTATION OF THE AMENDED RESIDENTIAL DESIGN CODES AND THE BUILDING CODES OF AUSTRALIA ENERGY EFFICIENCY PROVISIONS, THIS DESIGN MAY BE SUBJECT TO CHANGE UPON RECEIPT OF DETAILED SURVEY INFORMATION.

ROOM SIZES

ROOM DIMENSIONS MAY VARY DEPENDING ON THE TYPE OF EXTERNAL BRICK CHOSEN




CLIENT NOTE

PLEASE NOTE THAT DESIGN DRAWINGS ARE REPRESENTATIVE ONLY. COSTING SCHEDULE AND ADDENDA ITEMS ARE TO SUPERSEDE DETAILS DEPICTED ON DESIGN SKETCH PLANS.

WE UNDERSTAND



ruralbuilding.com.au

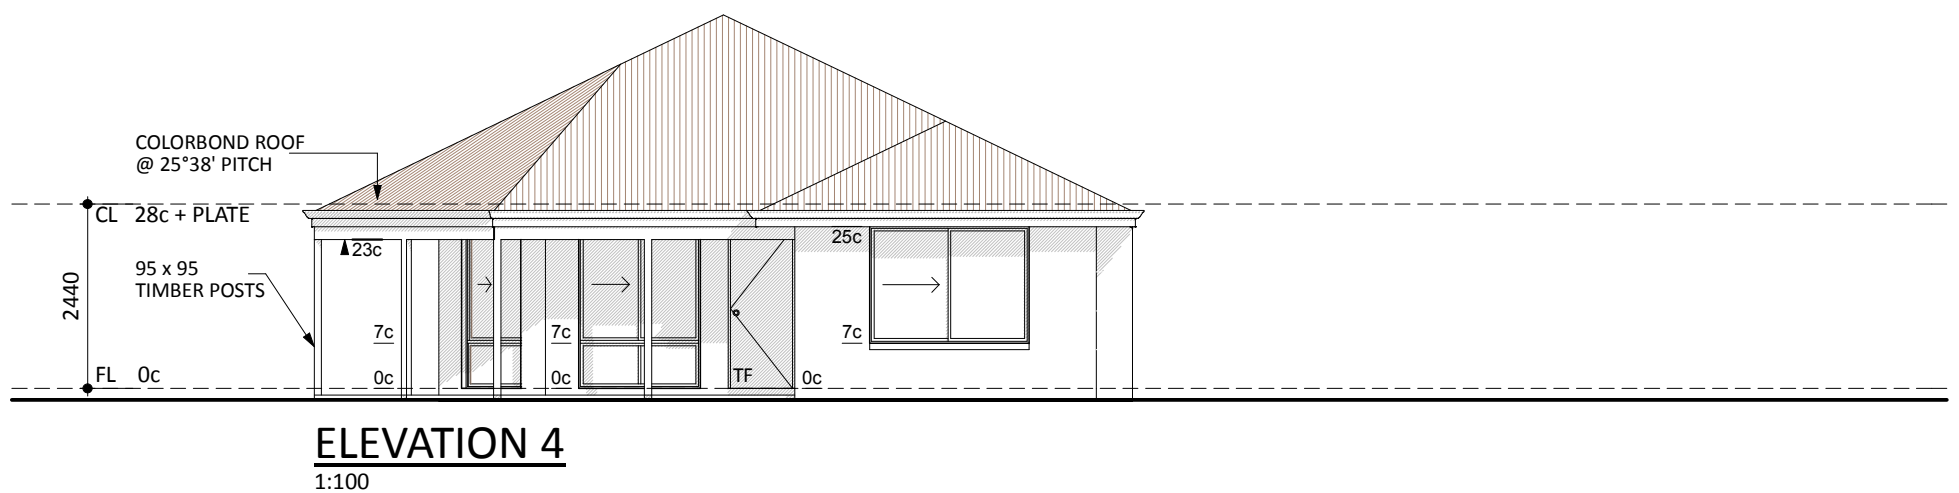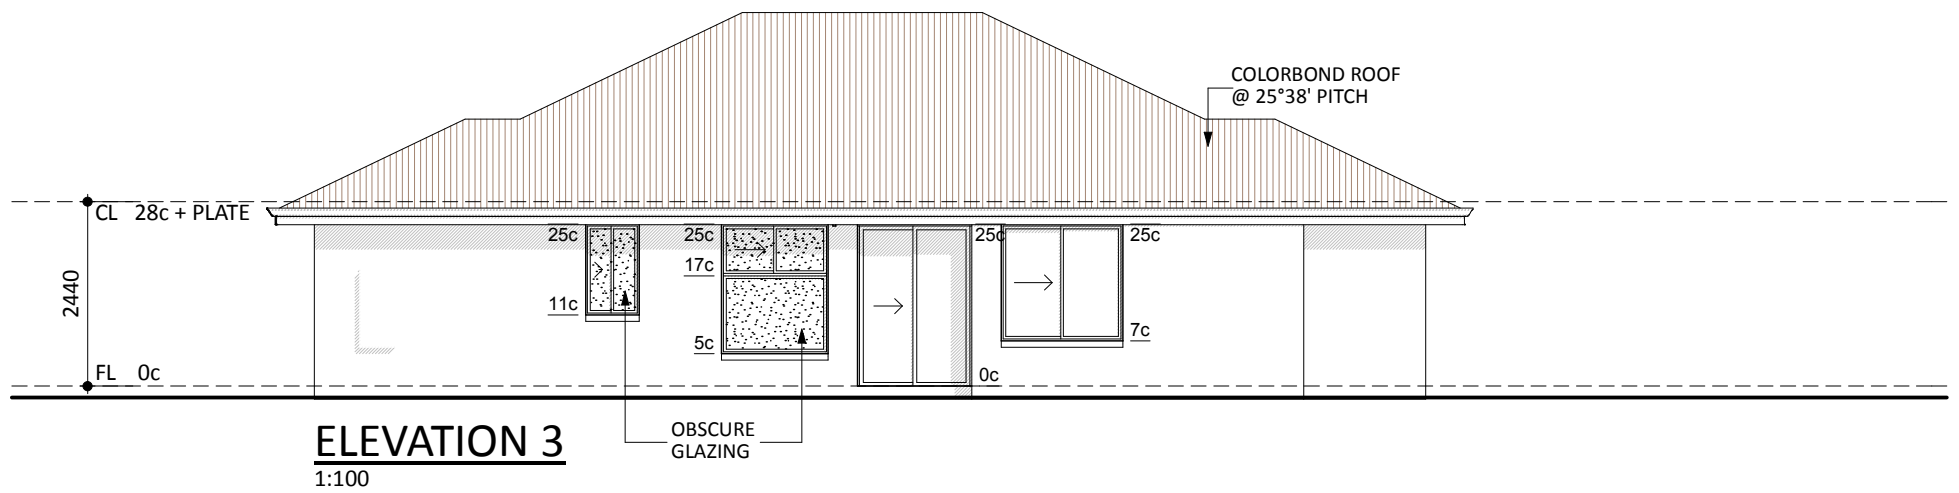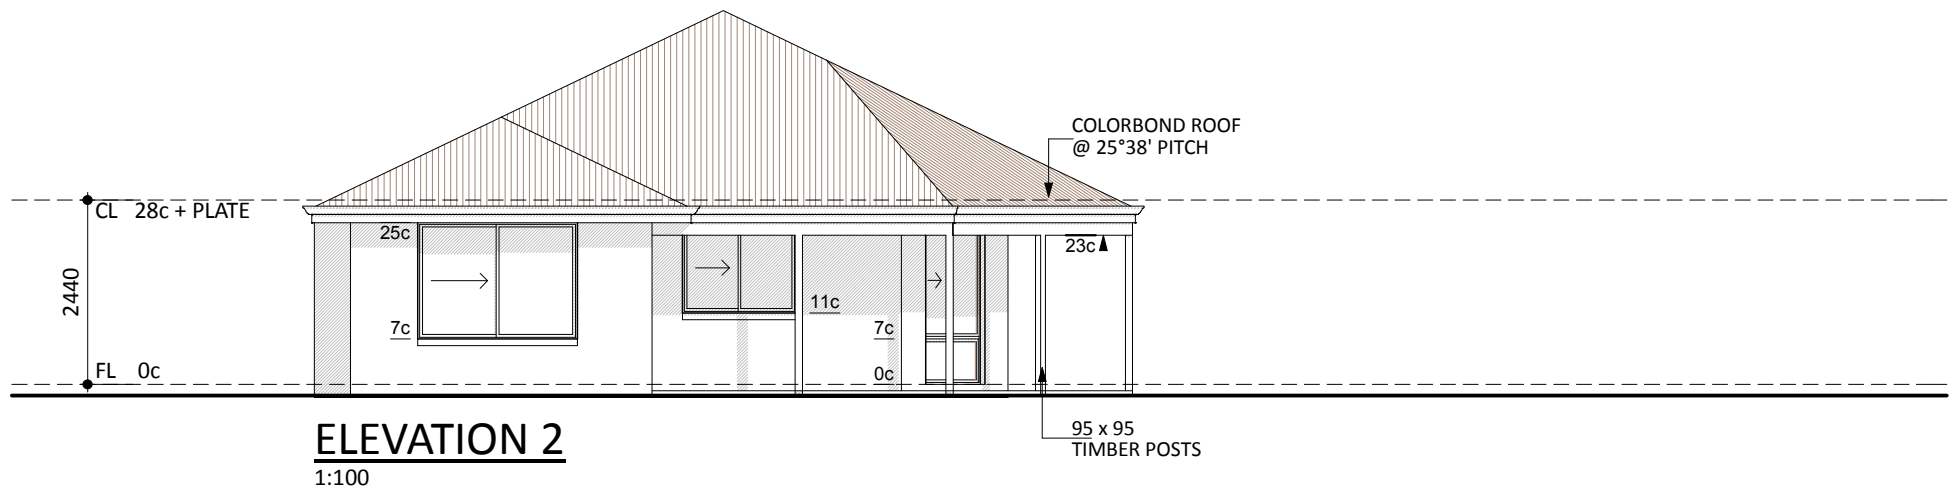

THE FOREST VIEW HERITAGE

Model No. 4980 - 2c Brick



ruralbuilding.com.au

Proposed "" Residence ©

Consultant:

\\thornapple\RBC Standards\RBC-Std\forest view heritage\4980 b1r 2c mod\4980 b1r 2c mod
 Drawn By: Date:

© COPYRIGHT

THIS HOUSE DESIGN IS THE SOLE PROPERTY OF THE JWH GROUP AND SHOULD NOT BE USED OR ALTERED WITHOUT THE EXPRESS WRITTEN ASSIGNMENT OR LICENSE BY THE BUILDER TO NOMINATED PARTIES.

PRELIMINARY DESIGN ONLY

DUE TO THE IMPLEMENTATION OF THE AMENDED RESIDENTIAL DESIGN CODES AND THE BUILDING CODES OF AUSTRALIA ENERGY EFFICIENCY PROVISIONS, THIS DESIGN MAY BE SUBJECT TO CHANGE UPON RECEIPT OF DETAILED SURVEY INFORMATION.

ROOM SIZES

ROOM DIMENSIONS MAY VARY DEPENDING ON THE TYPE OF EXTERNAL BRICK CHOSEN

CLIENT NOTE

PLEASE NOTE THAT DESIGN DRAWINGS ARE REPRESENTATIVE ONLY. COSTING SCHEDULE AND ADDENDA ITEMS ARE TO SUPERSEDE DETAILS DEPICTED ON DESIGN SKETCH PLANS.