


Floor Areas			
Floor	Location	Area	Perimeter
Ground floor			
	HOUSE	227.49	75.20
	CARPORT	32.92	22.97
	VERANDAH 2	16.60	24.80
	VERANDAH 1	12.68	19.90
	PORCH	10.10	14.82
	TOTAL	299.79 m²	157.69 m

ROOF AREA(s) ON FLAT:	
25° 38' PITCHED ROOF =	203.64m ²
27° 00' PITCHED ROOF =	88.80m ²
9° 17' PITCHED ROOF =	38.89m ²
TOTAL AREA	331.33m²

FLOOR PLAN
1:100

FRONT ELEVATION
1:100

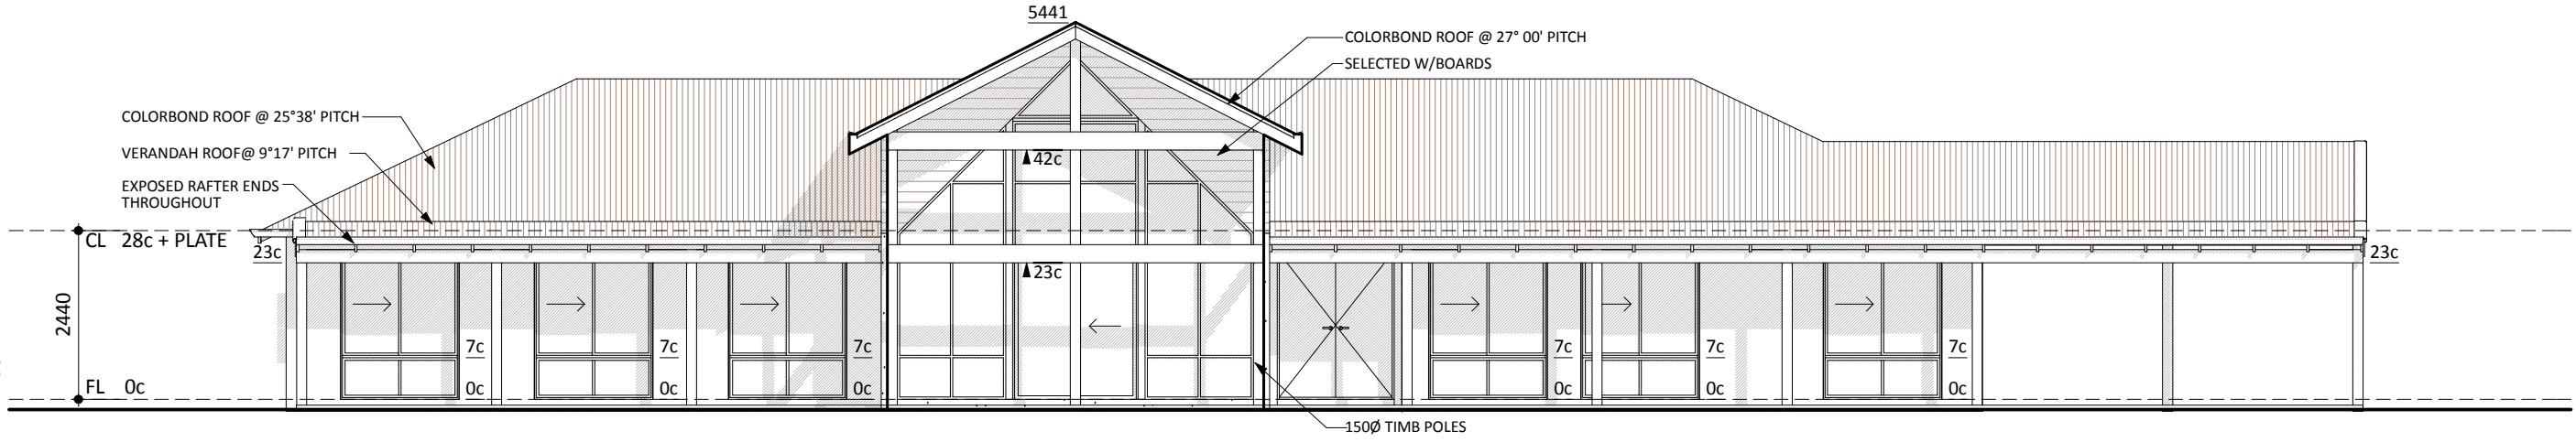

THE ARGYLE HERITAGE

Model No. 3819 - 2c Brick

Proposed "" Residence ©

Consultant:
 \\thornapple\RBC Standards\RBC-Std\Argyle Heritage\3819-cpr-2c mod\3819-cpr
 Drawn By: Date:

© COPYRIGHT

THIS HOUSE DESIGN IS THE SOLE PROPERTY OF THE JWH GROUP AND SHOULD NOT BE USED OR ALTERED WITHOUT THE EXPRESS WRITTEN ASSIGNMENT OR LICENSE BY THE BUILDER TO NOMINATED PARTIES.

PRELIMINARY DESIGN ONLY

DUE TO THE IMPLEMENTATION OF THE AMENDED RESIDENTIAL DESIGN CODES AND THE BUILDING CODES OF AUSTRALIA ENERGY EFFICIENCY PROVISIONS, THIS DESIGN MAY BE SUBJECT TO CHANGE UPON RECEIPT OF DETAILED SURVEY INFORMATION.

ROOM SIZES


ROOM DIMENSIONS MAY VARY DEPENDING ON THE TYPE OF EXTERNAL BRICK CHOSEN

CLIENT NOTE


PLEASE NOTE THAT DESIGN DRAWINGS ARE REPRESENTATIVE ONLY. COSTING SCHEDULE AND ADDENDA ITEMS ARE TO SUPERSEDE DETAILS DEPICTED ON DESIGN SKETCH PLANS.




ruralbuilding.com.au

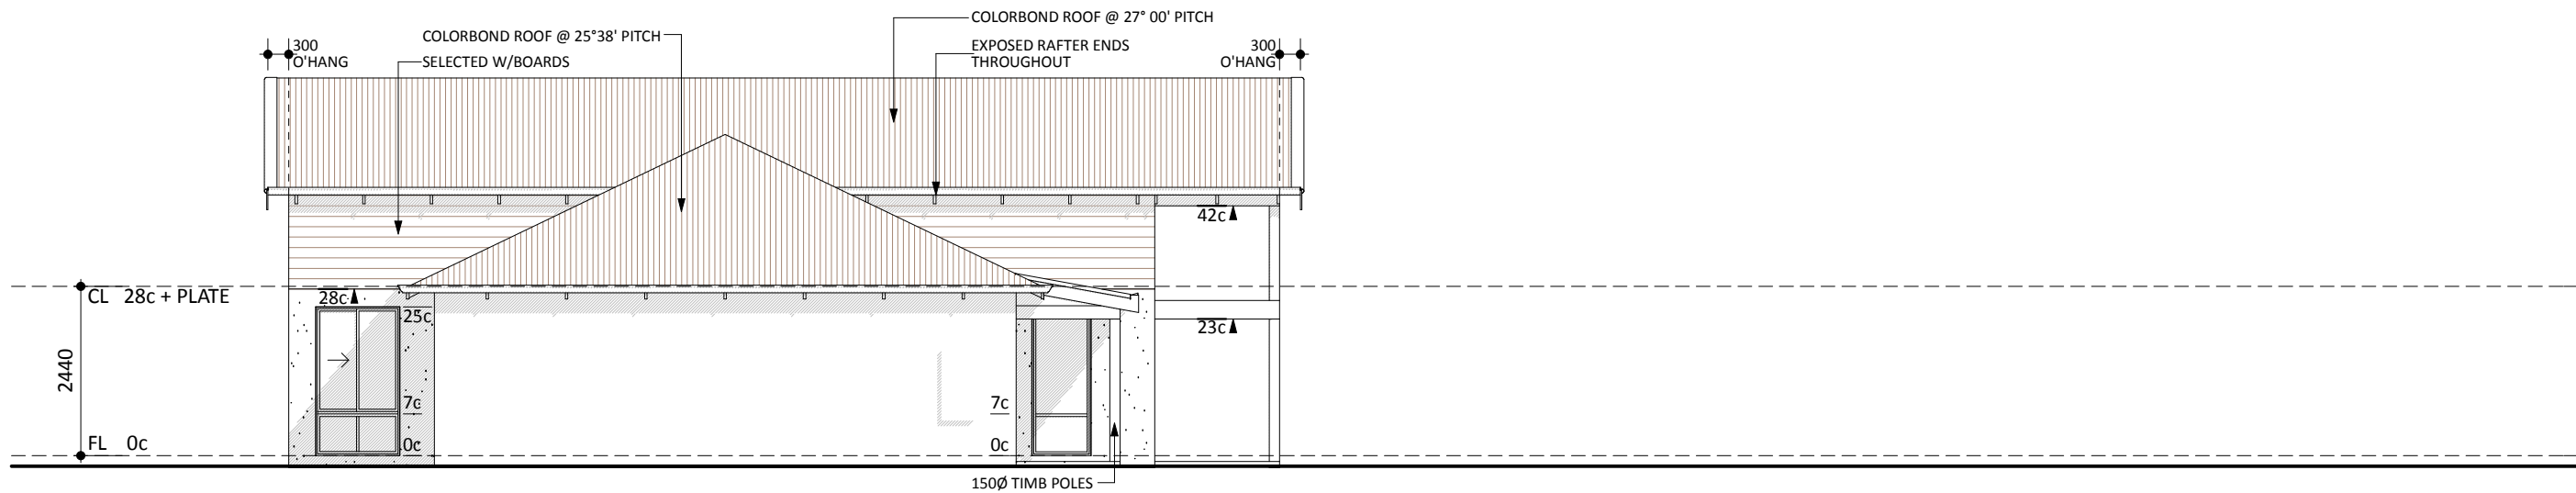

ELEVATION 2
1:100

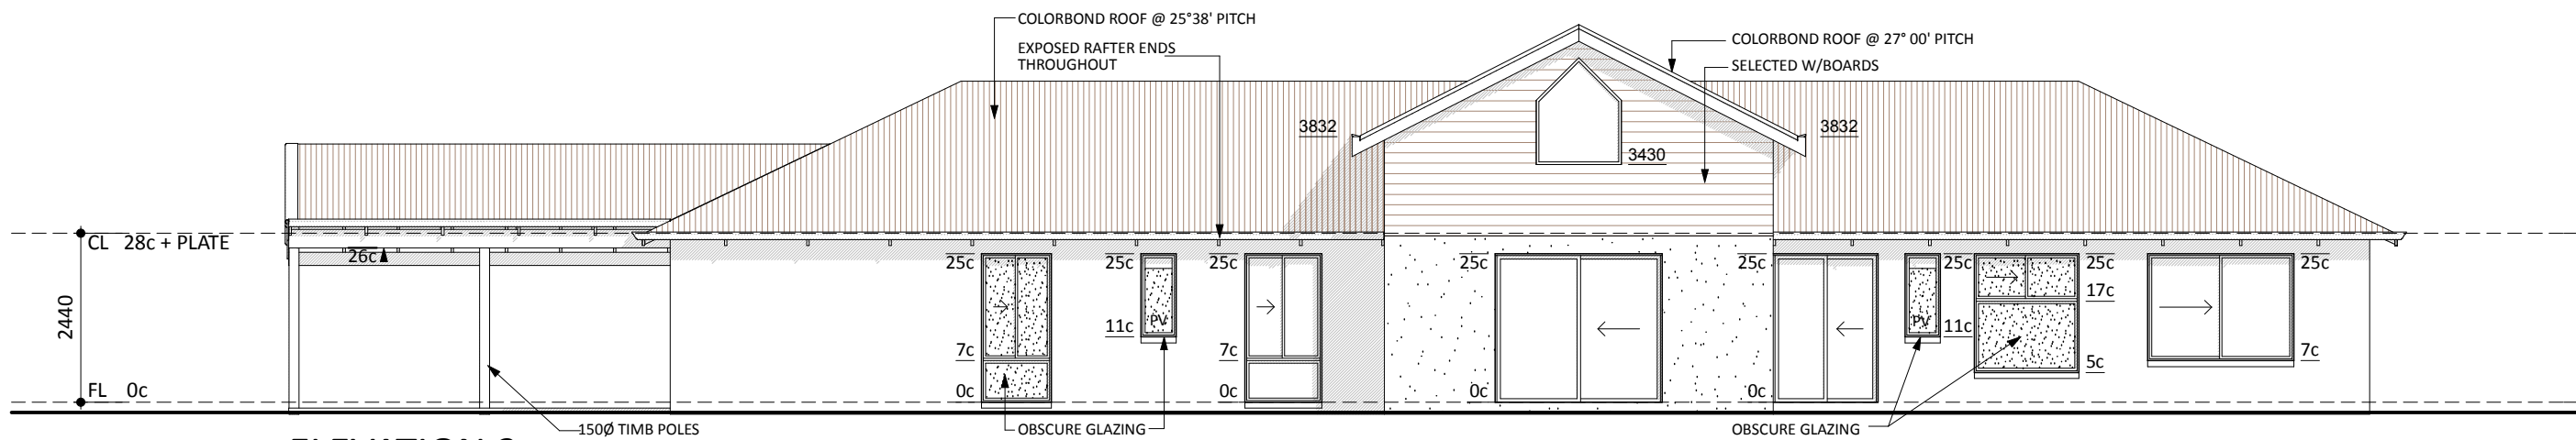

ELEVATION 3
1:100

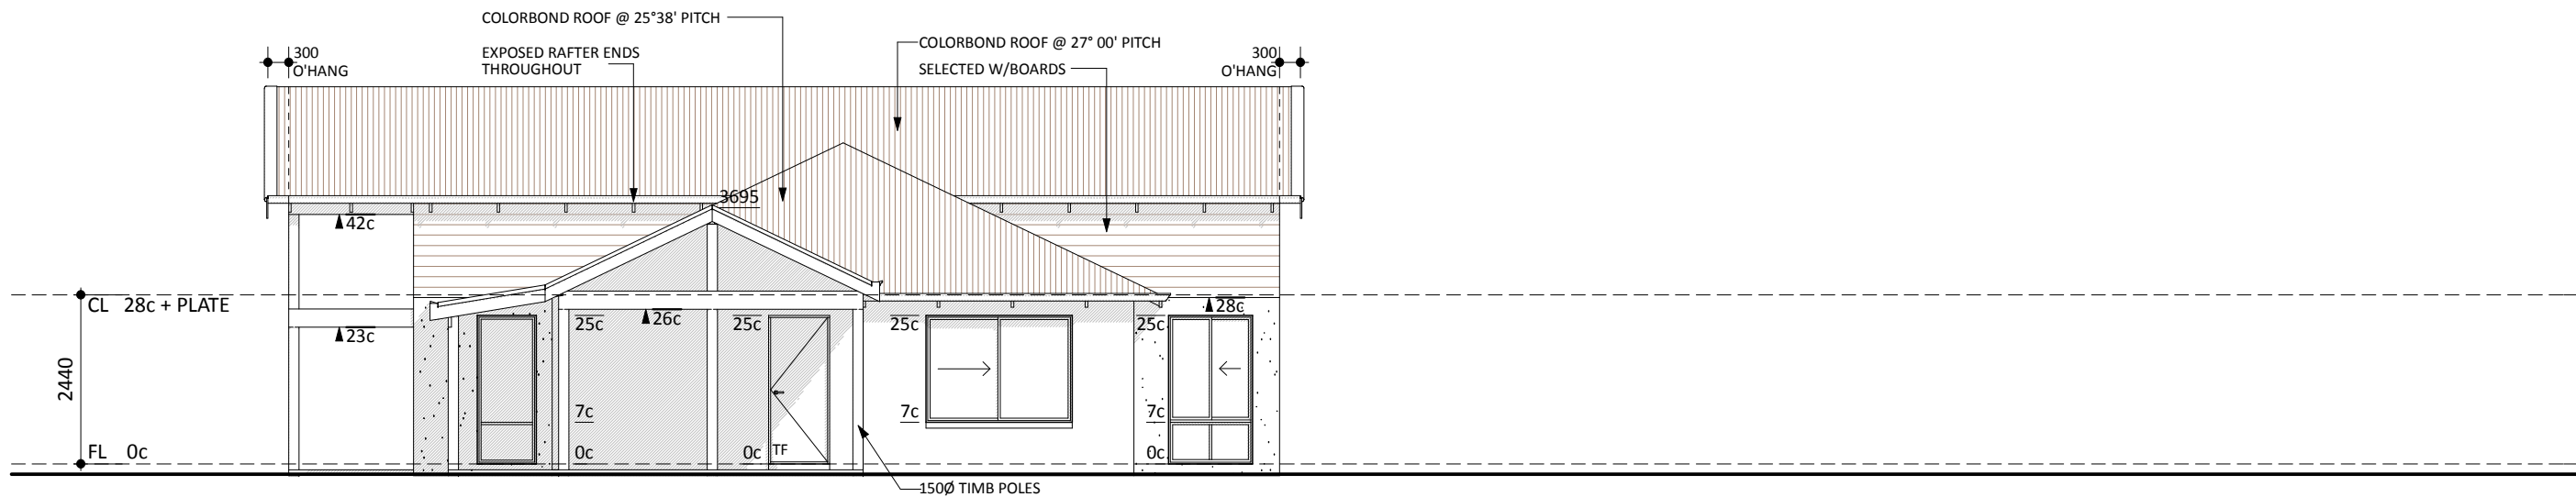

ELEVATION 4
1:100



Proposed "" Residence ©

Consultant:

\\thornapple\RBC Standards\RBC-Std\Argyle Heritage\3819-cpr-2c mod\3819-cpr

Drawn By: Date:

ruralbuilding.com.au

© COPYRIGHT

THIS HOUSE DESIGN IS THE SOLE PROPERTY OF THE JWH GROUP AND SHOULD NOT BE USED OR ALTERED WITHOUT THE EXPRESS WRITTEN ASSIGNMENT OR LICENSE BY THE BUILDER TO NOMINATED PARTIES.

PRELIMINARY DESIGN ONLY

DUE TO THE IMPLEMENTATION OF THE AMENDED RESIDENTIAL DESIGN CODES AND THE BUILDING CODES OF AUSTRALIA ENERGY EFFICIENCY PROVISIONS, THIS DESIGN MAY BE SUBJECT TO CHANGE UPON RECEIPT OF DETAILED SURVEY INFORMATION.

ROOM SIZES

ROOM DIMENSIONS MAY VARY DEPENDING ON THE TYPE OF EXTERNAL BRICK CHOSEN

CLIENT NOTE

PLEASE NOTE THAT DESIGN DRAWINGS ARE REPRESENTATIVE ONLY. COSTING SCHEDULE AND ADDENDA ITEMS ARE TO SUPERSEDE DETAILS DEPICTED ON DESIGN SKETCH PLANS.