
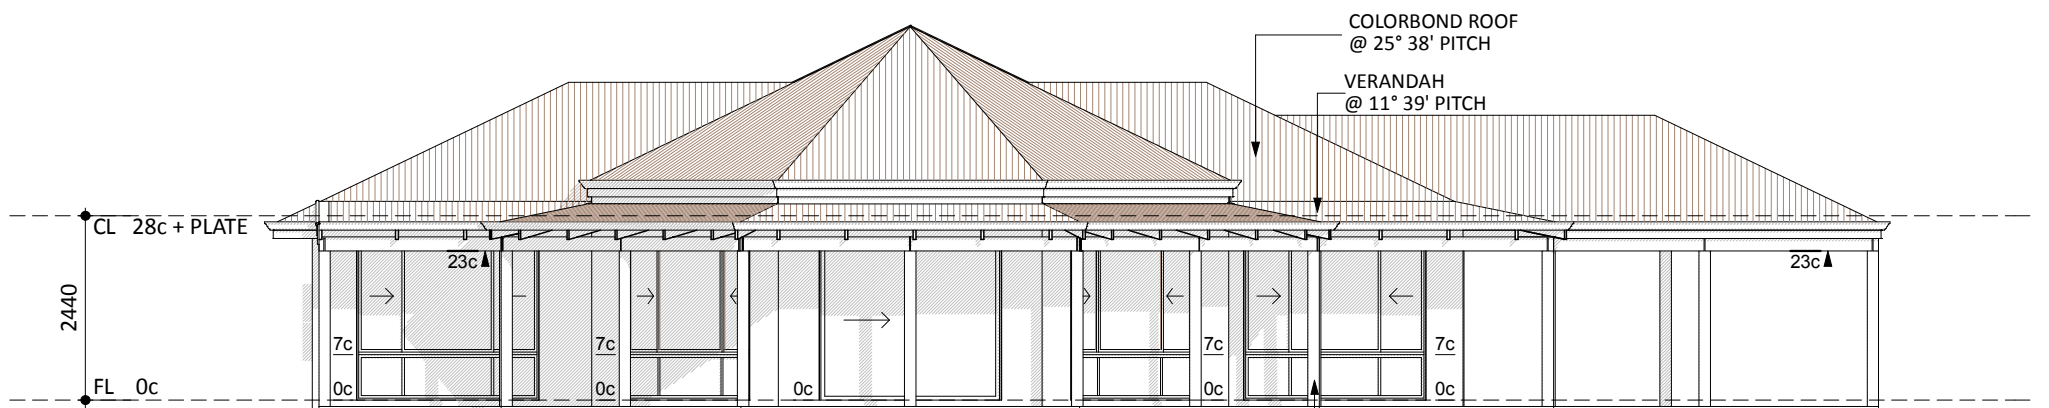


Floor Areas			
Floor	Location	Area	Perimet..
Ground floor			
	CARPORT	32.51	23.07
	HOUSE	131.14	49.18
	VERANDAH	26.93	47.28
		190.58 m²	119.53 m

ROOF AREA(s) ON FLAT:
 11° 39' PITCHED ROOF = 31.70m²
 25° 38' PITCHED ROOF = 175.76m²
TOTAL AREA 207.45m²

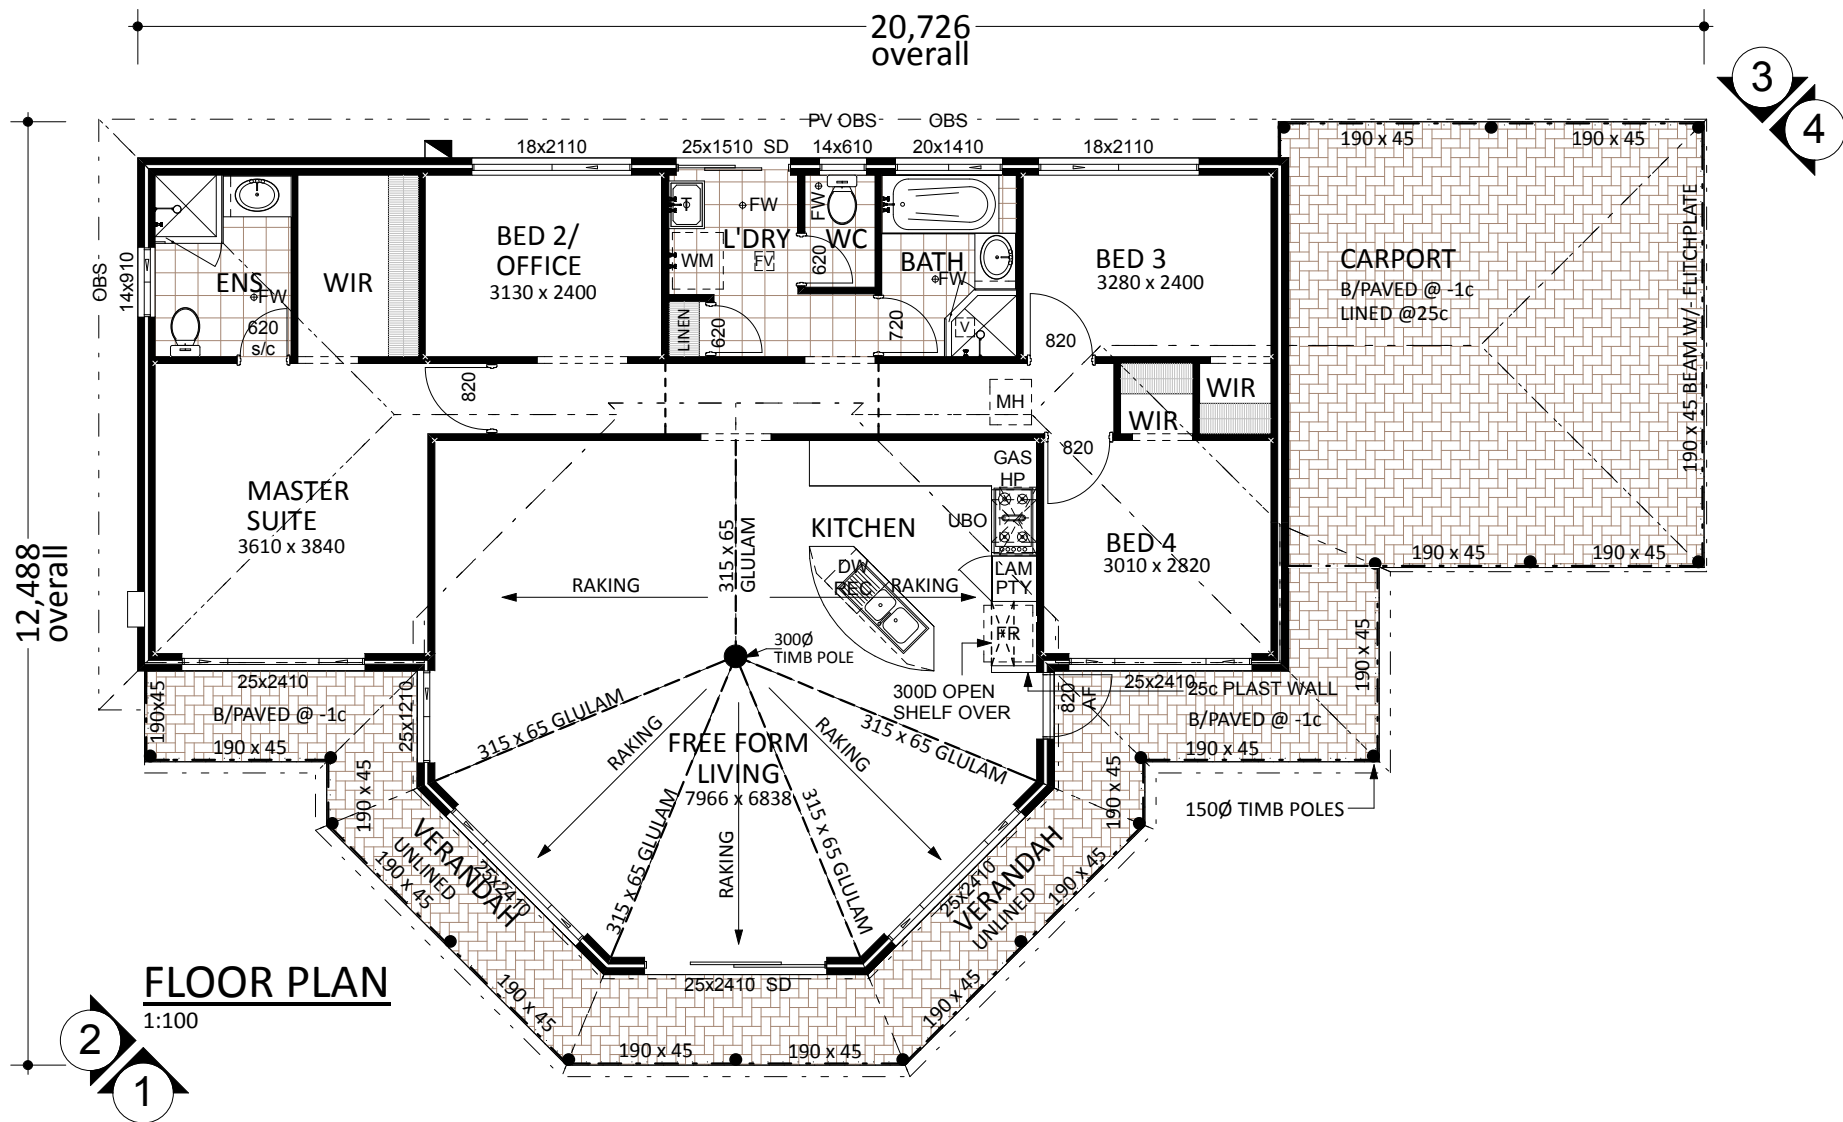

FRONT ELEVATION
1:100

THE GARDEN VIEW HERITAGE

Model No. 3398 - 2c Brick

Proposed "" Residence ©

Consultant:

\\thornapple\RBC Standards\RBC-Std\garden view heritage\3398 2c blocks cpr\3398-2c blocks-cpr
 Drawn By: Date:

© COPYRIGHT

THIS HOUSE DESIGN IS THE SOLE PROPERTY OF THE JWH GROUP AND SHOULD NOT BE USED OR ALTERED WITHOUT THE EXPRESS WRITTEN ASSIGNMENT OR LICENSE BY THE BUILDER TO NOMINATED PARTIES.

PRELIMINARY DESIGN ONLY

DUE TO THE IMPLEMENTATION OF THE AMENDED RESIDENTIAL DESIGN CODES AND THE BUILDING CODES OF AUSTRALIA ENERGY EFFICIENCY PROVISIONS, THIS DESIGN MAY BE SUBJECT TO CHANGE UPON RECEIPT OF DETAILED SURVEY INFORMATION.

ROOM SIZES

ROOM DIMENSIONS MAY VARY DEPENDING ON THE TYPE OF EXTERNAL BRICK CHOSEN


CLIENT NOTE

PLEASE NOTE THAT DESIGN DRAWINGS ARE REPRESENTATIVE ONLY. COSTING SCHEDULE AND ADDENDA ITEMS ARE TO SUPERSEDE DETAILS DEPICTED ON DESIGN SKETCH PLANS.


WE UNDERSTAND




ruralbuilding.com.au

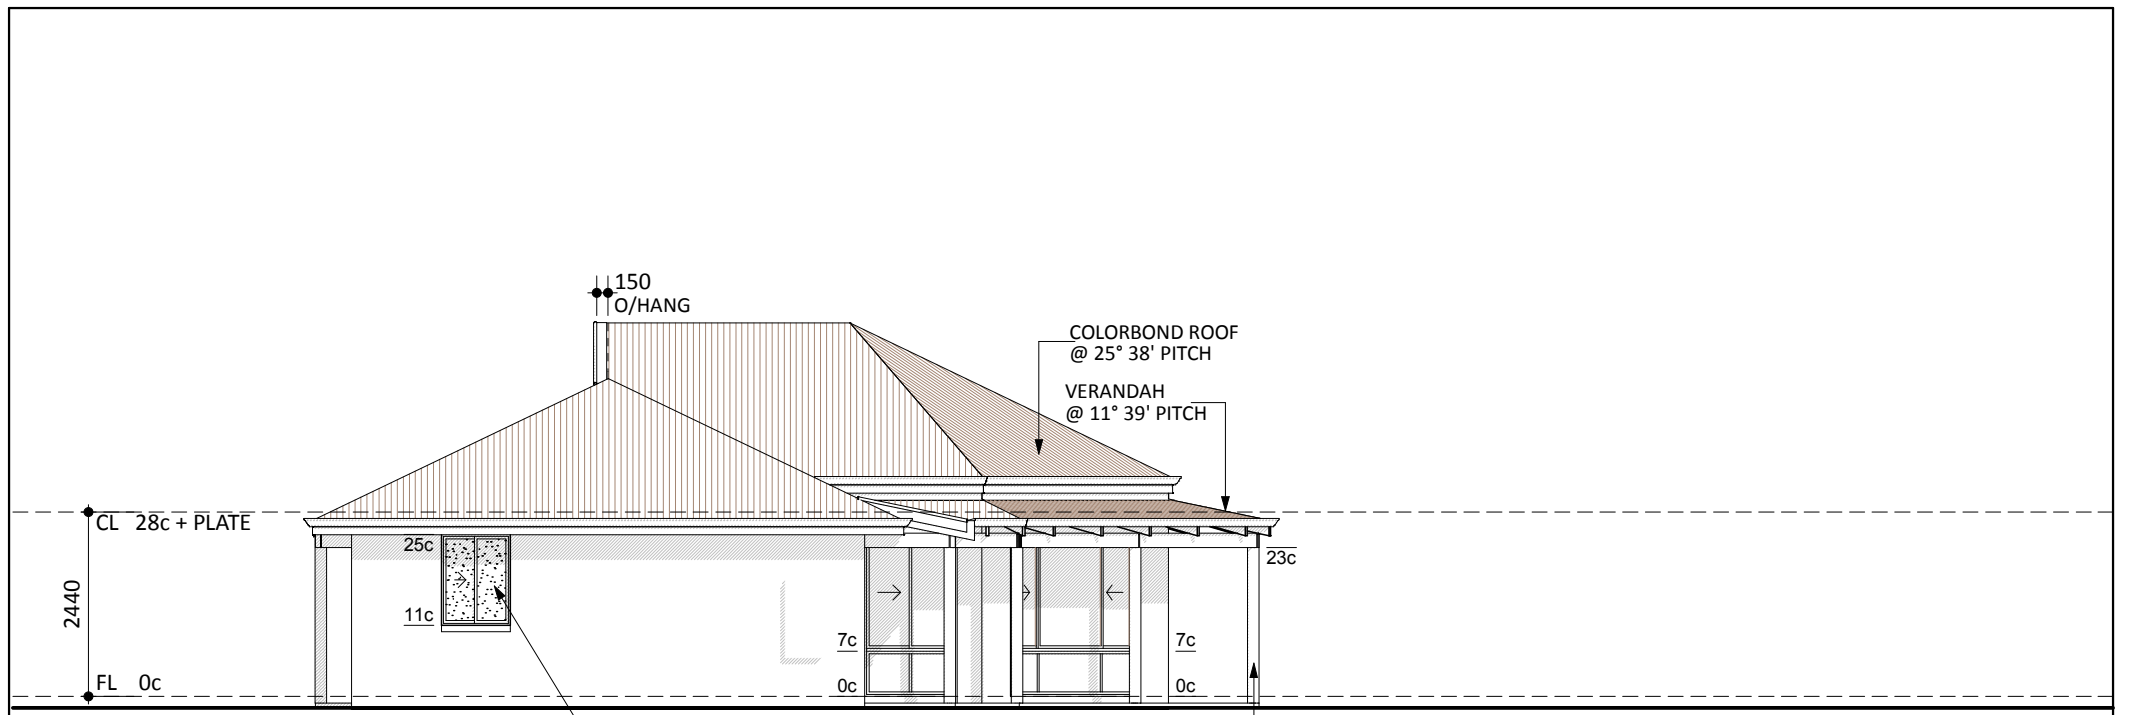

ELEVATION 2
1:100

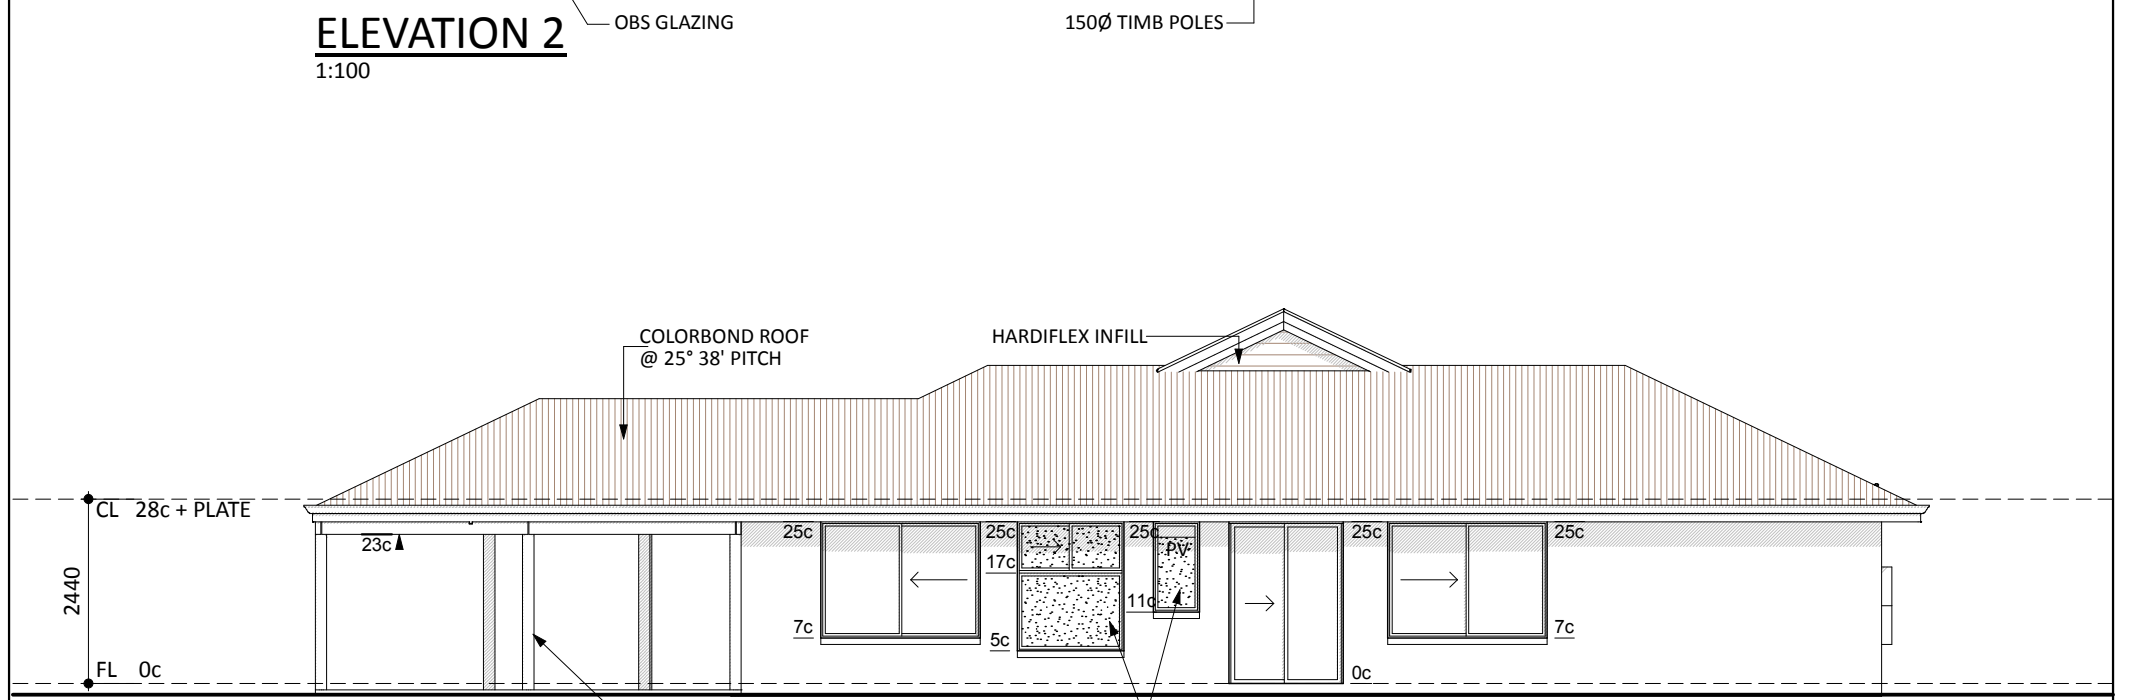

ELEVATION 3
1:100

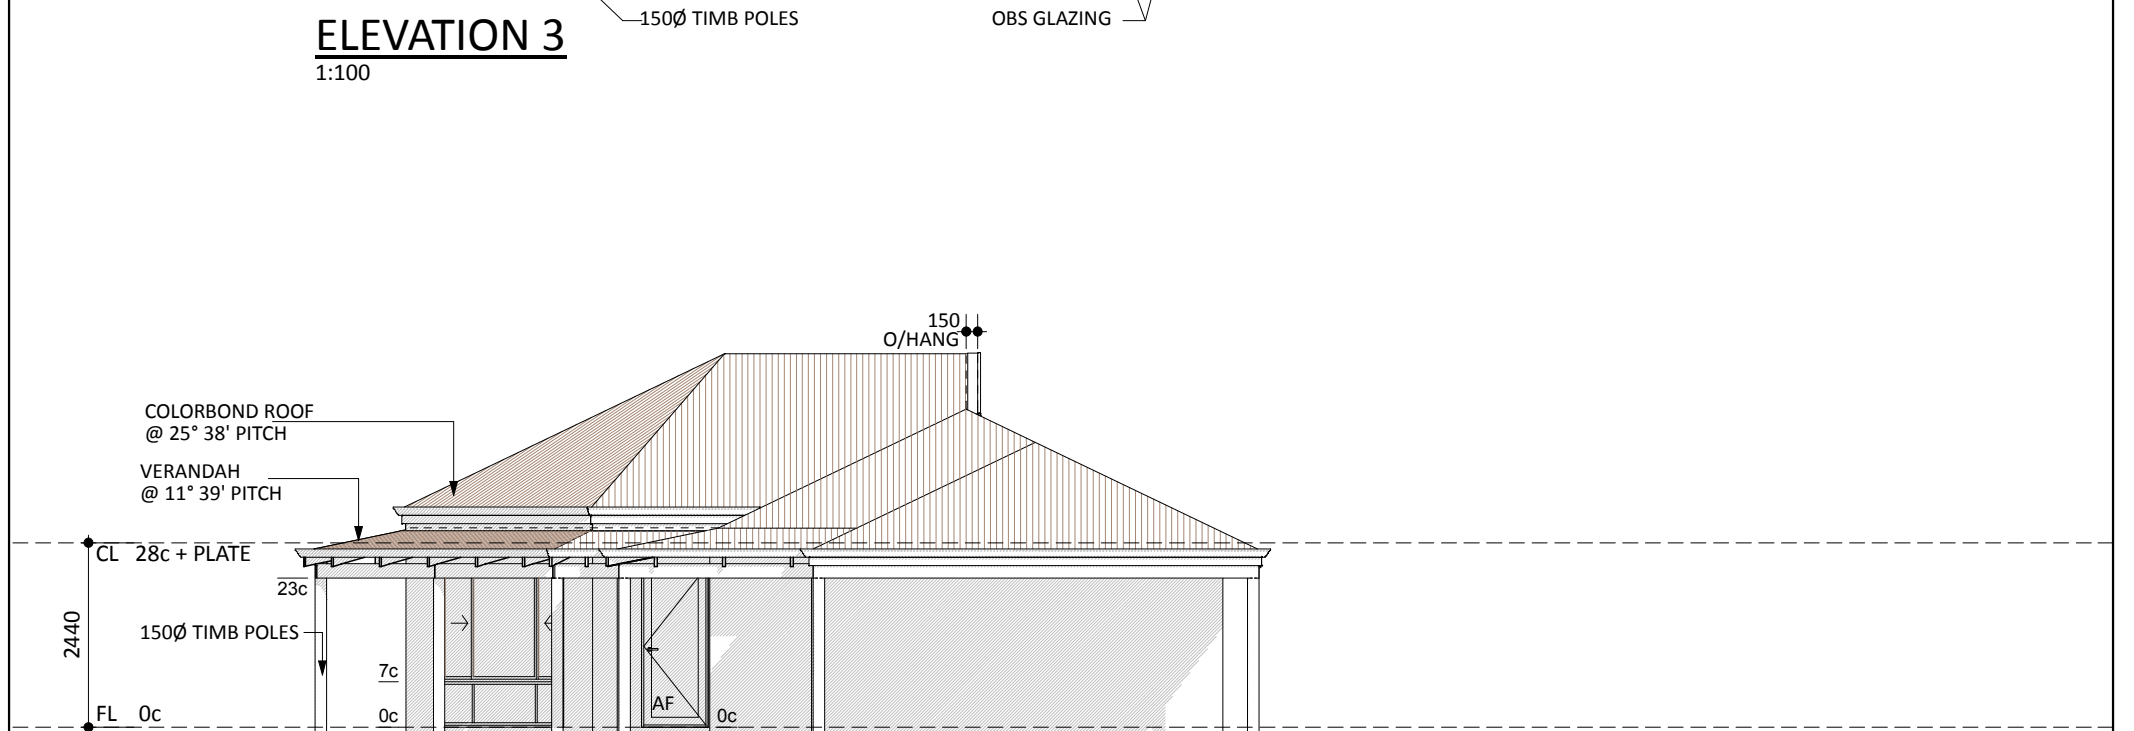

ELEVATION 4
1:100

© COPYRIGHT

THIS HOUSE DESIGN IS THE SOLE PROPERTY OF THE JWH GROUP AND SHOULD NOT BE USED OR ALTERED WITHOUT THE EXPRESS WRITTEN ASSIGNMENT OR LICENSE BY THE BUILDER TO NOMINATED PARTIES.

PRELIMINARY DESIGN ONLY

DUE TO THE IMPLEMENTATION OF THE AMENDED RESIDENTIAL DESIGN CODES AND THE BUILDING CODES OF AUSTRALIA ENERGY EFFICIENCY PROVISIONS, THIS DESIGN MAY BE SUBJECT TO CHANGE UPON RECEIPT OF DETAILED SURVEY INFORMATION.

ROOM SIZES

ROOM DIMENSIONS MAY VARY DEPENDING ON THE TYPE OF EXTERNAL BRICK CHOSEN

CLIENT NOTE

PLEASE NOTE THAT DESIGN DRAWINGS ARE REPRESENTATIVE ONLY. COSTING SCHEDULE AND ADDENDA ITEMS ARE TO SUPERSEDE DETAILS DEPICTED ON DESIGN SKETCH PLANS.



Proposed "" Residence ©

Consultant:

\\thornapple\RBC Standards\RBC-Std\garden view heritage\3398 2c blocks cpr\3398-2c blocks-cpr
Drawn By: Date: