


FLOOR PLAN
1:100


| Floor Areas | | | |
|--------------|----------------|--------|-----------------------------|
| Floor | Location | Area | Perimeter |
| Ground floor | HOUSE | 167.09 | 69.58 |
| | GARAGE | 32.93 | 22.96 |
| | OUTDOOR LIVING | 24.45 | 24.56 |
| | PATIO | 11.23 | 21.54 |
| | | | 235.70 m² |

| Roof Area Calculation - Ground Floor | | | |
|--------------------------------------|--------|-----------------------------|-----------------------------|
| Floor | Pitch | Area (flat) | Area (pitched) |
| Ground floor | 10.00° | 264.48 | 268.56 |
| | | 264.48 m² | 268.56 m² |

THE SEASIDE RETREAT - CLASSIC MODEL No. 6452 ELEMENTS

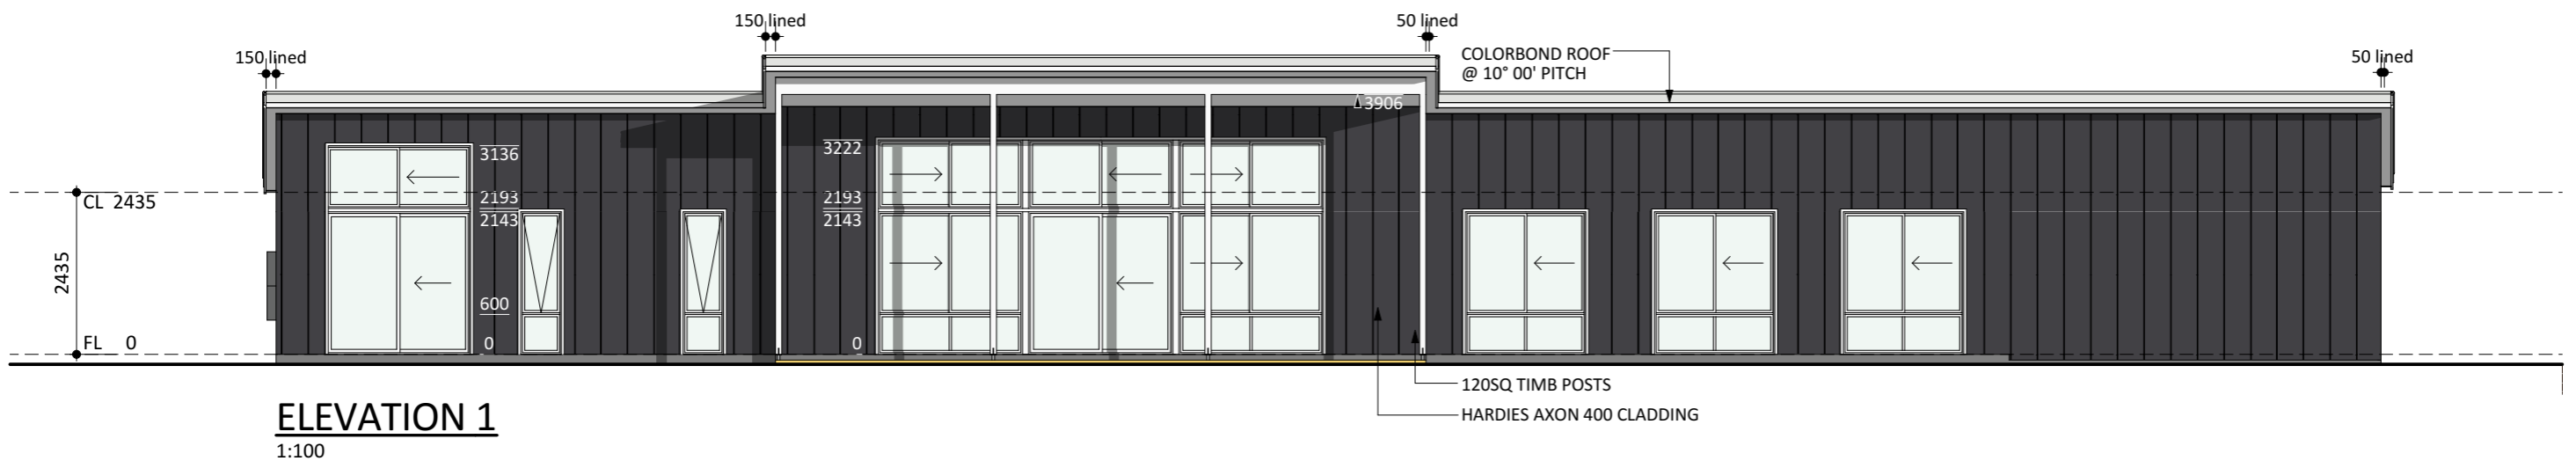


ELEVATION 1
1:100

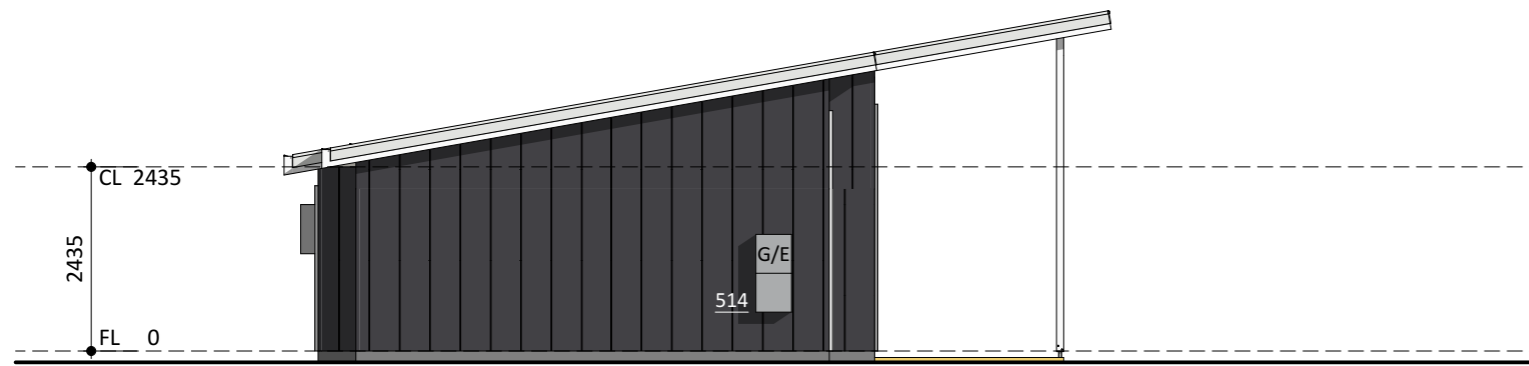


ELEVATION 2
1:100





ELEVATION 3
1:100

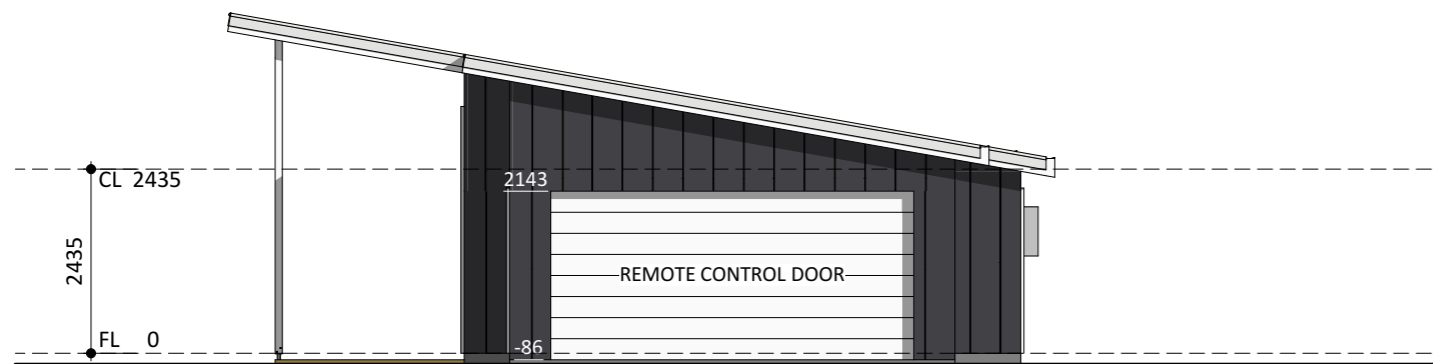

ELEVATION 4
1:100

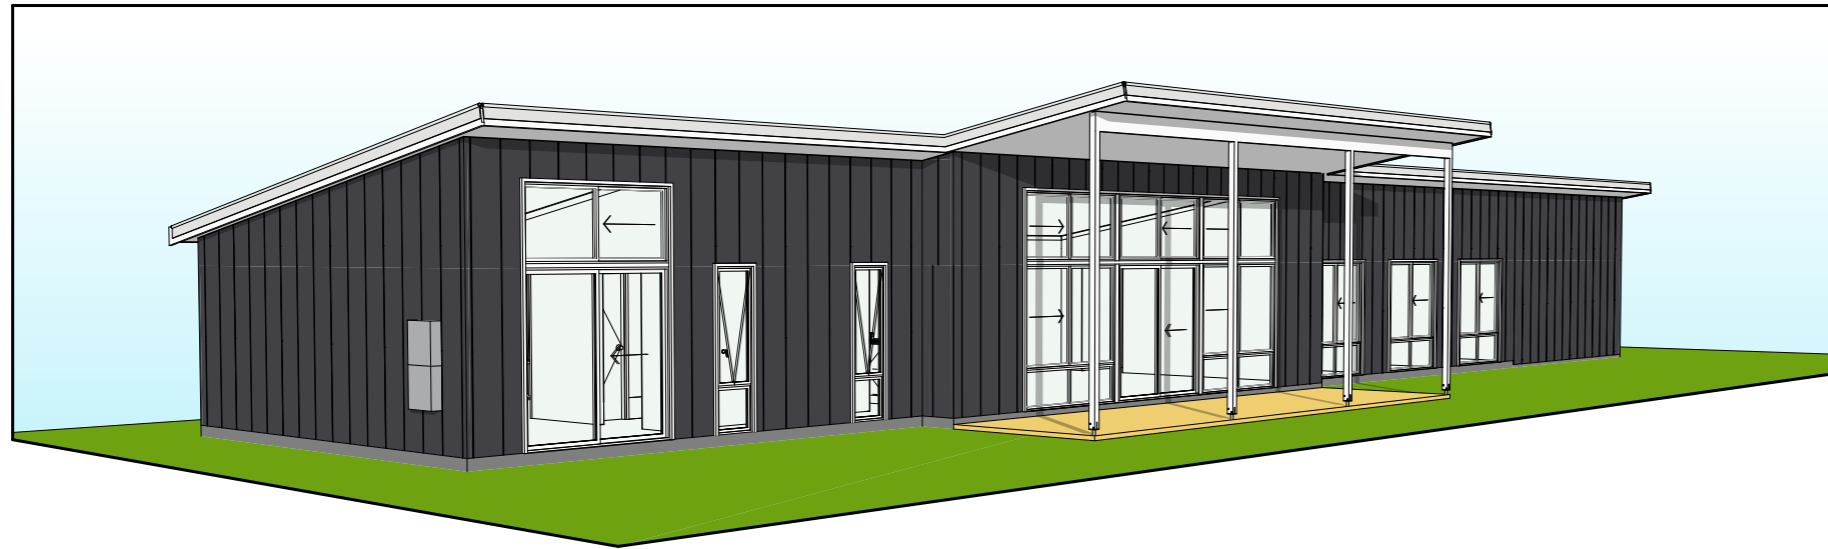

EXTERNAL PERSPECTIVES (NOT TO SCALE)

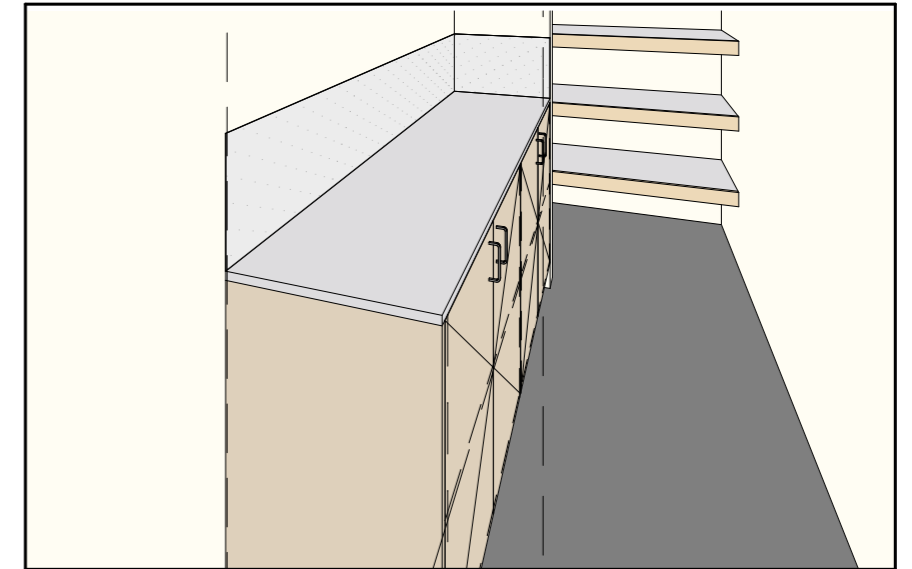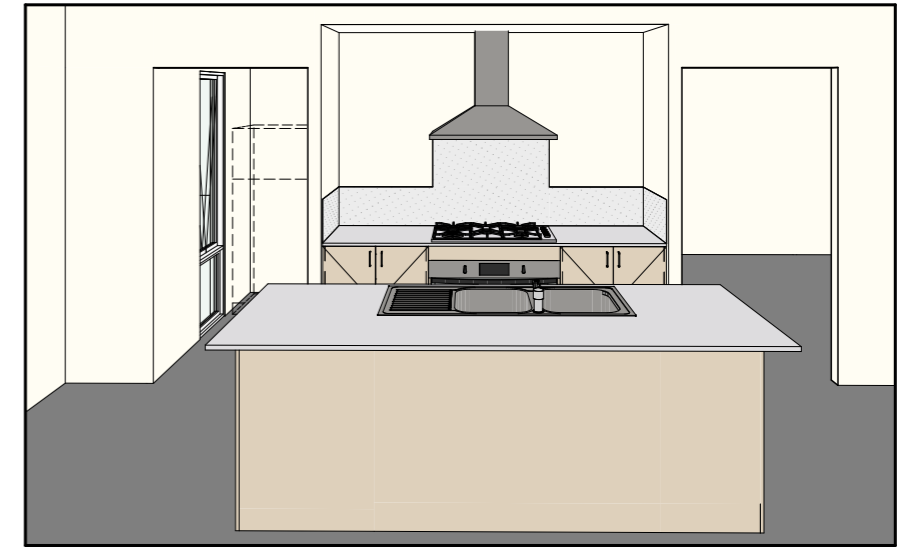

KITCHEN PERSPECTIVES (NOT TO SCALE)

ruralbuilding.com.au

Rural Building Company Pty Ltd ABN 61 105 364 823

Proposed "" Residence ©

Consultant:

File : 6452-Seaside Retreat_Classic_garR

Drawn By: Date:

