


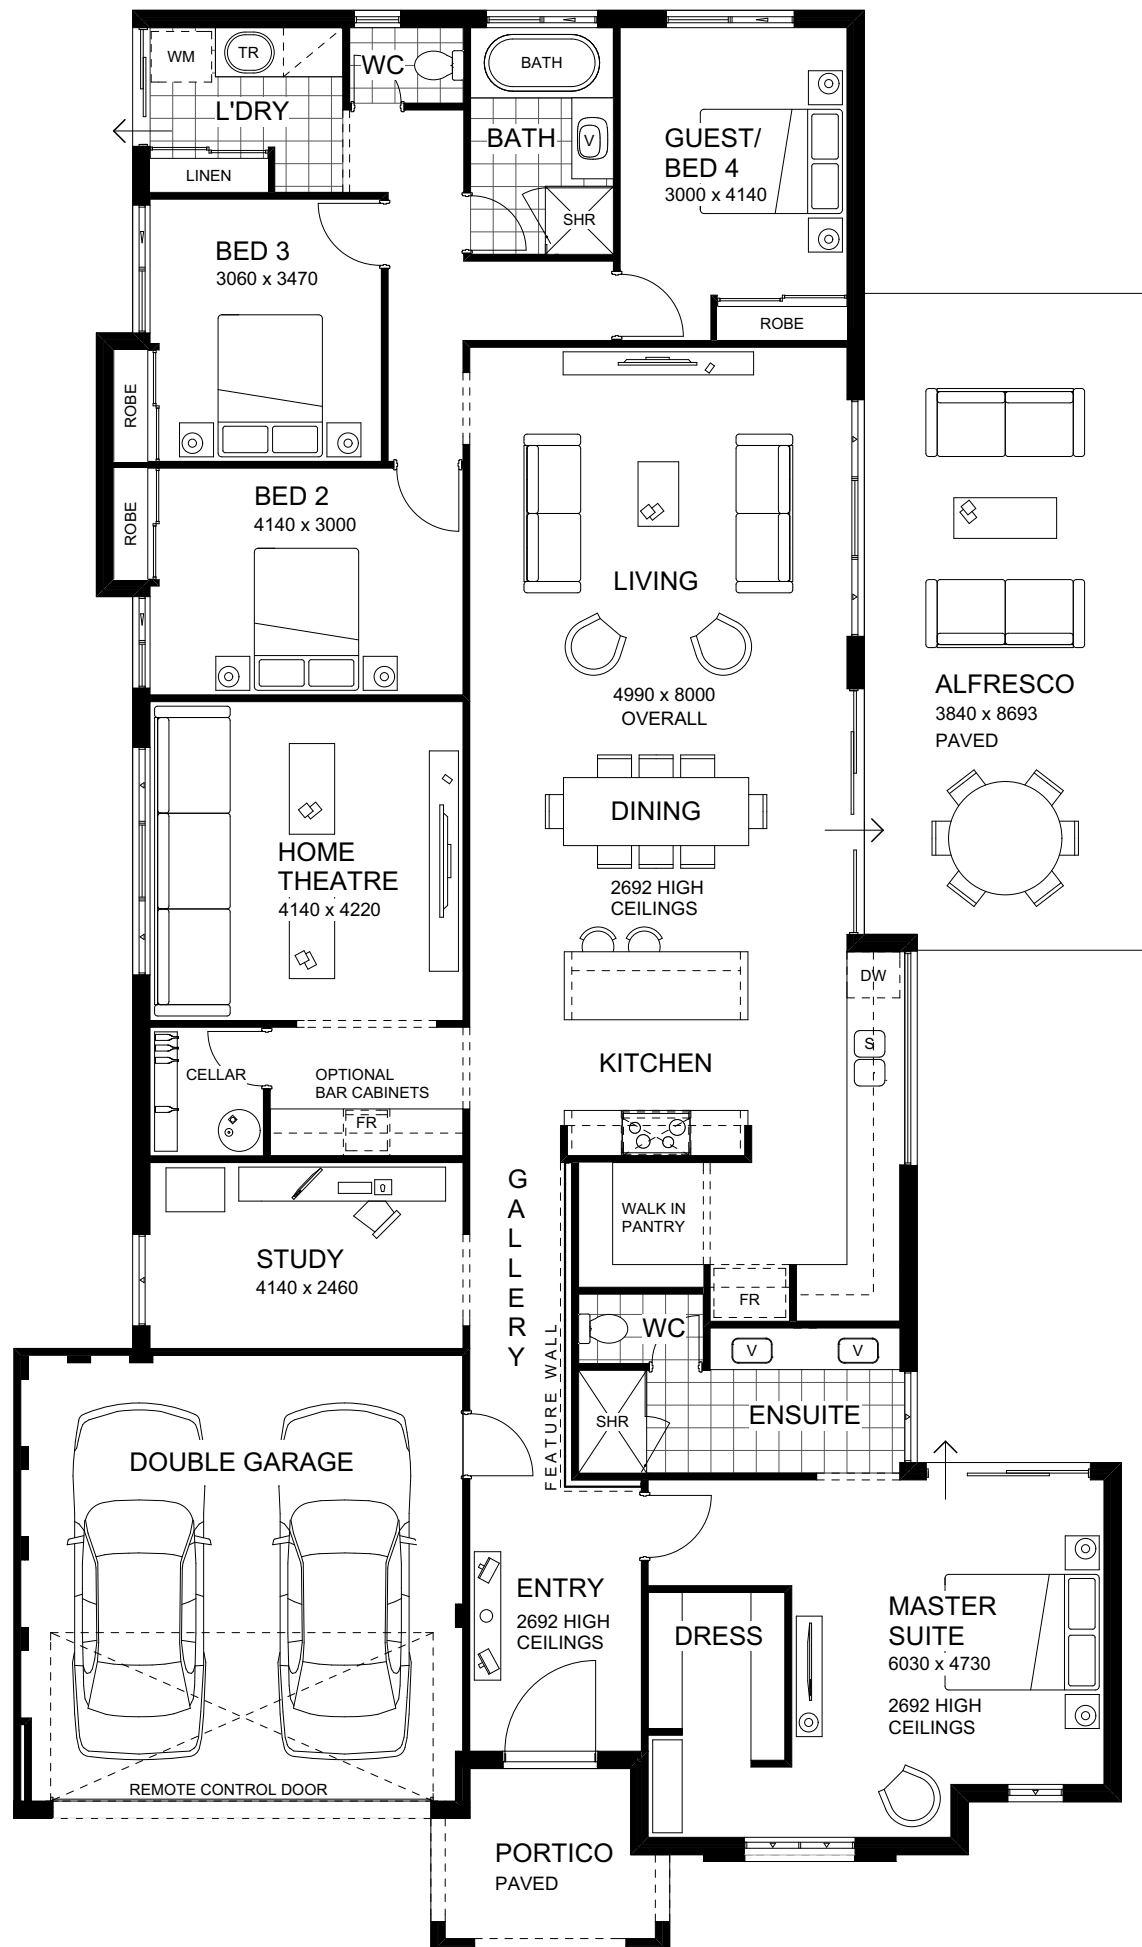

FLOOR PLAN
1:100