


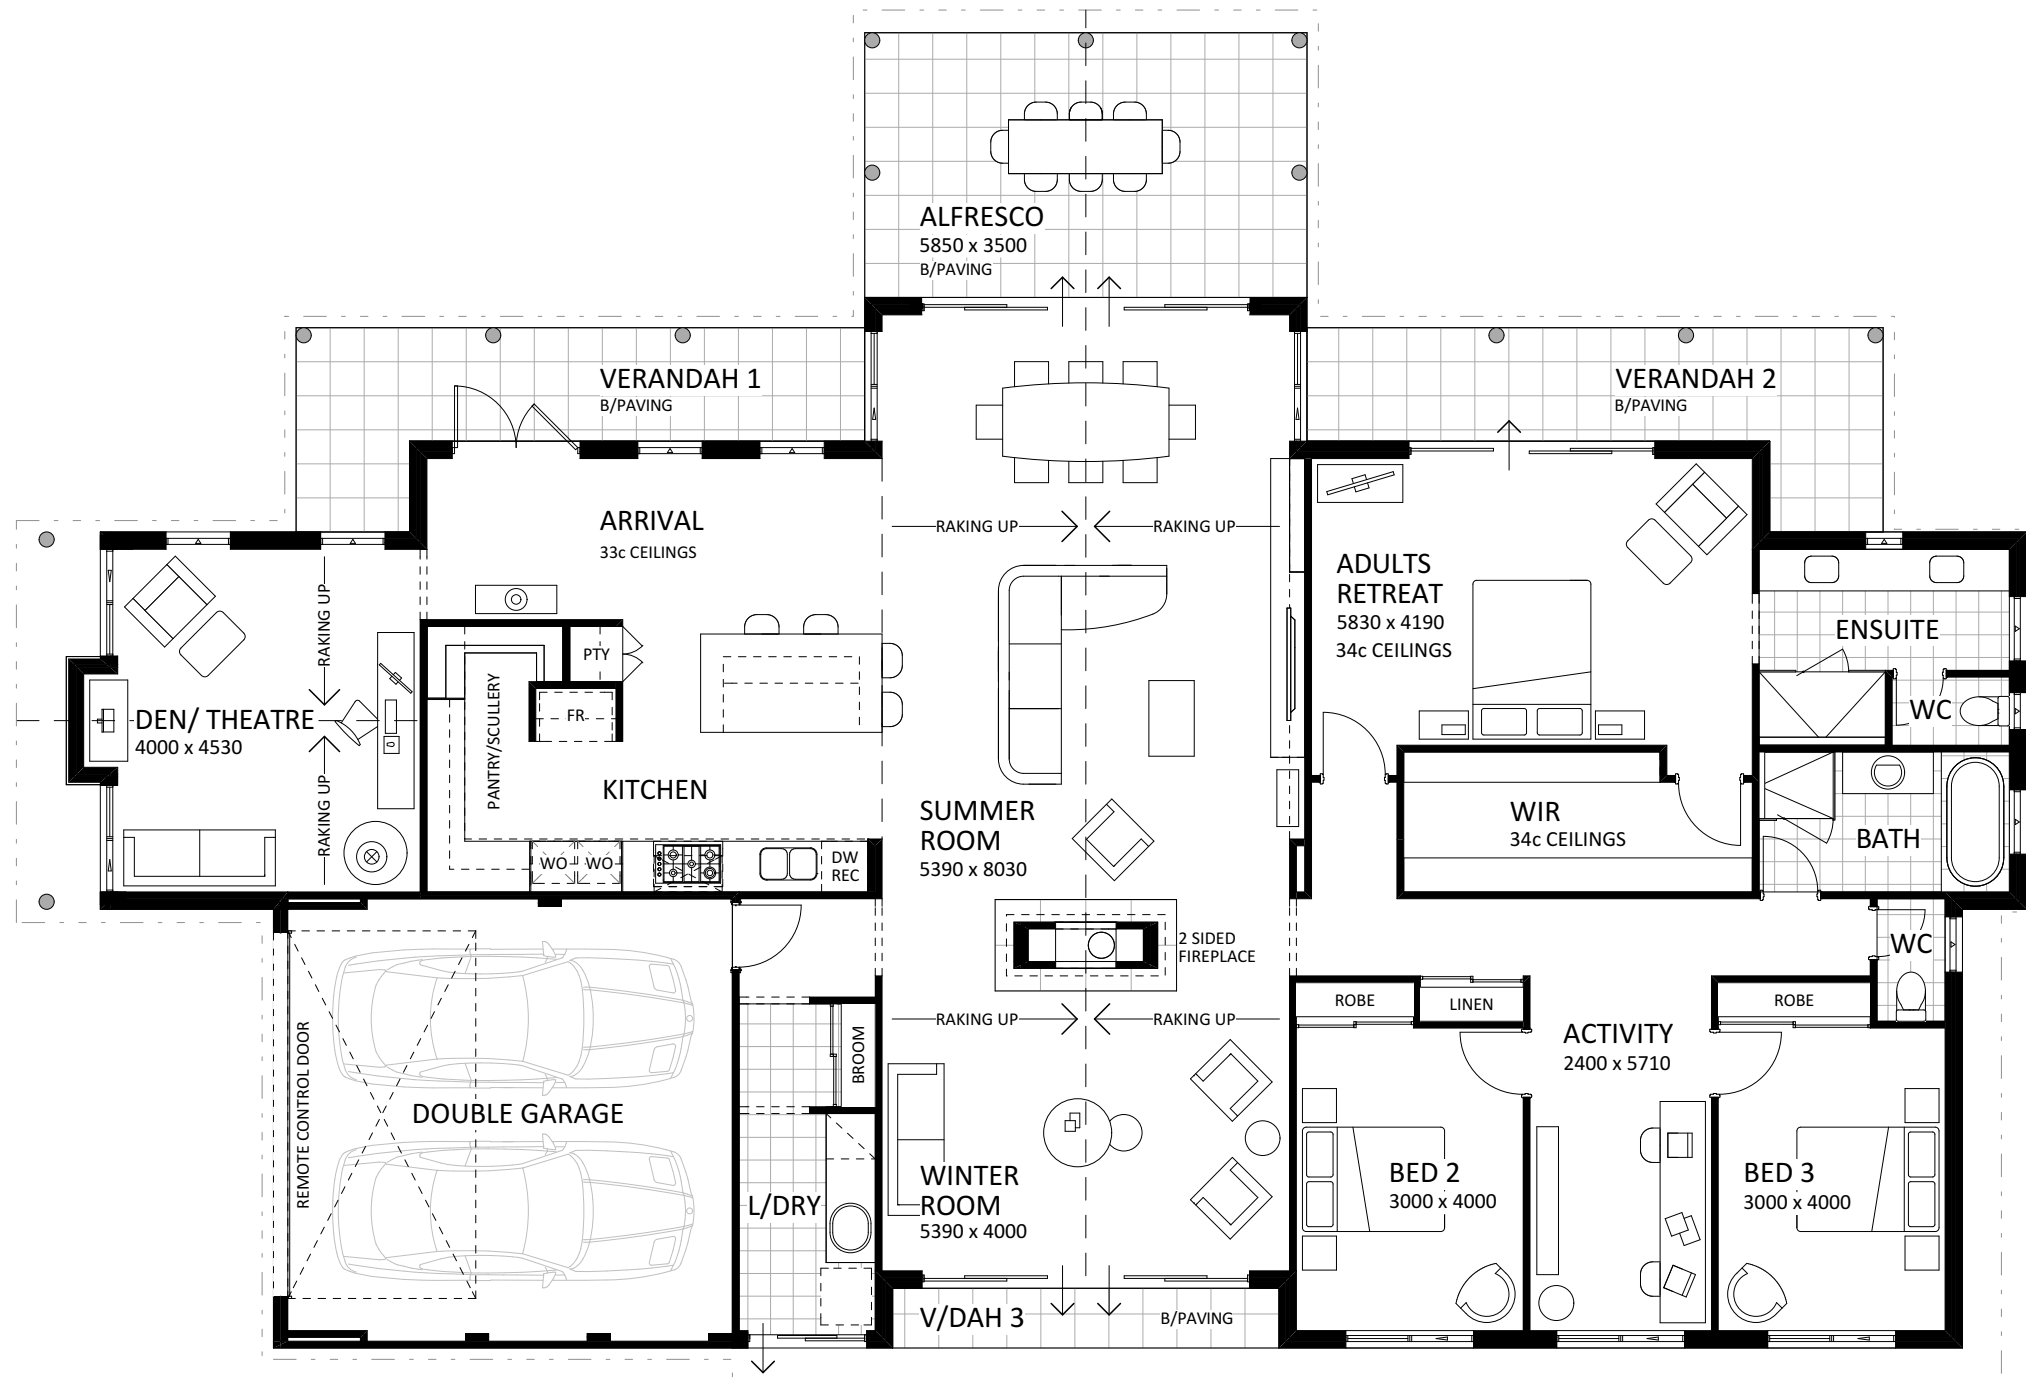

FLOOR PLAN
1:100



**KARRIDALE RETREAT - DISPLAY
MODEL No. 4847D**

ruralbuilding.com.au