
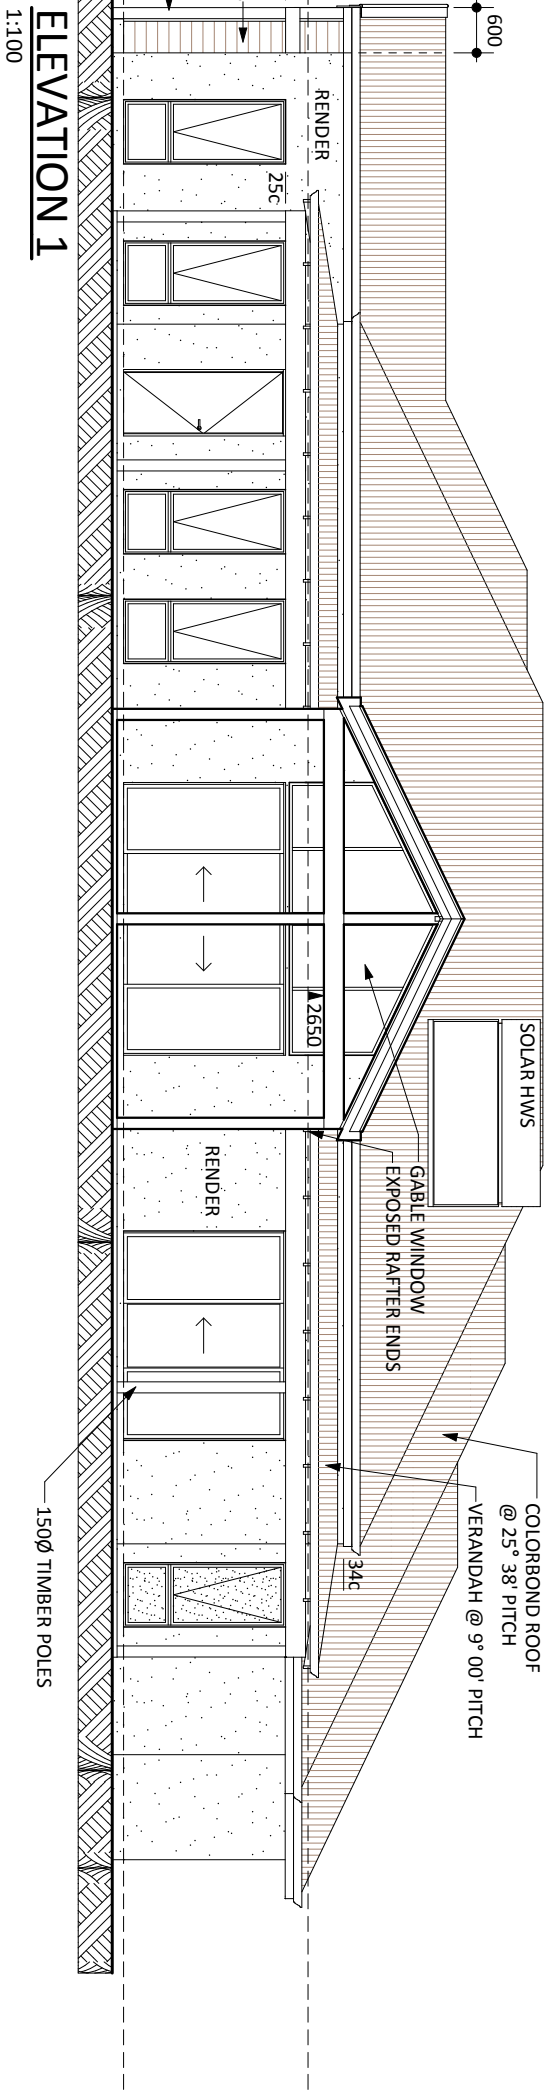


24,510 Overall

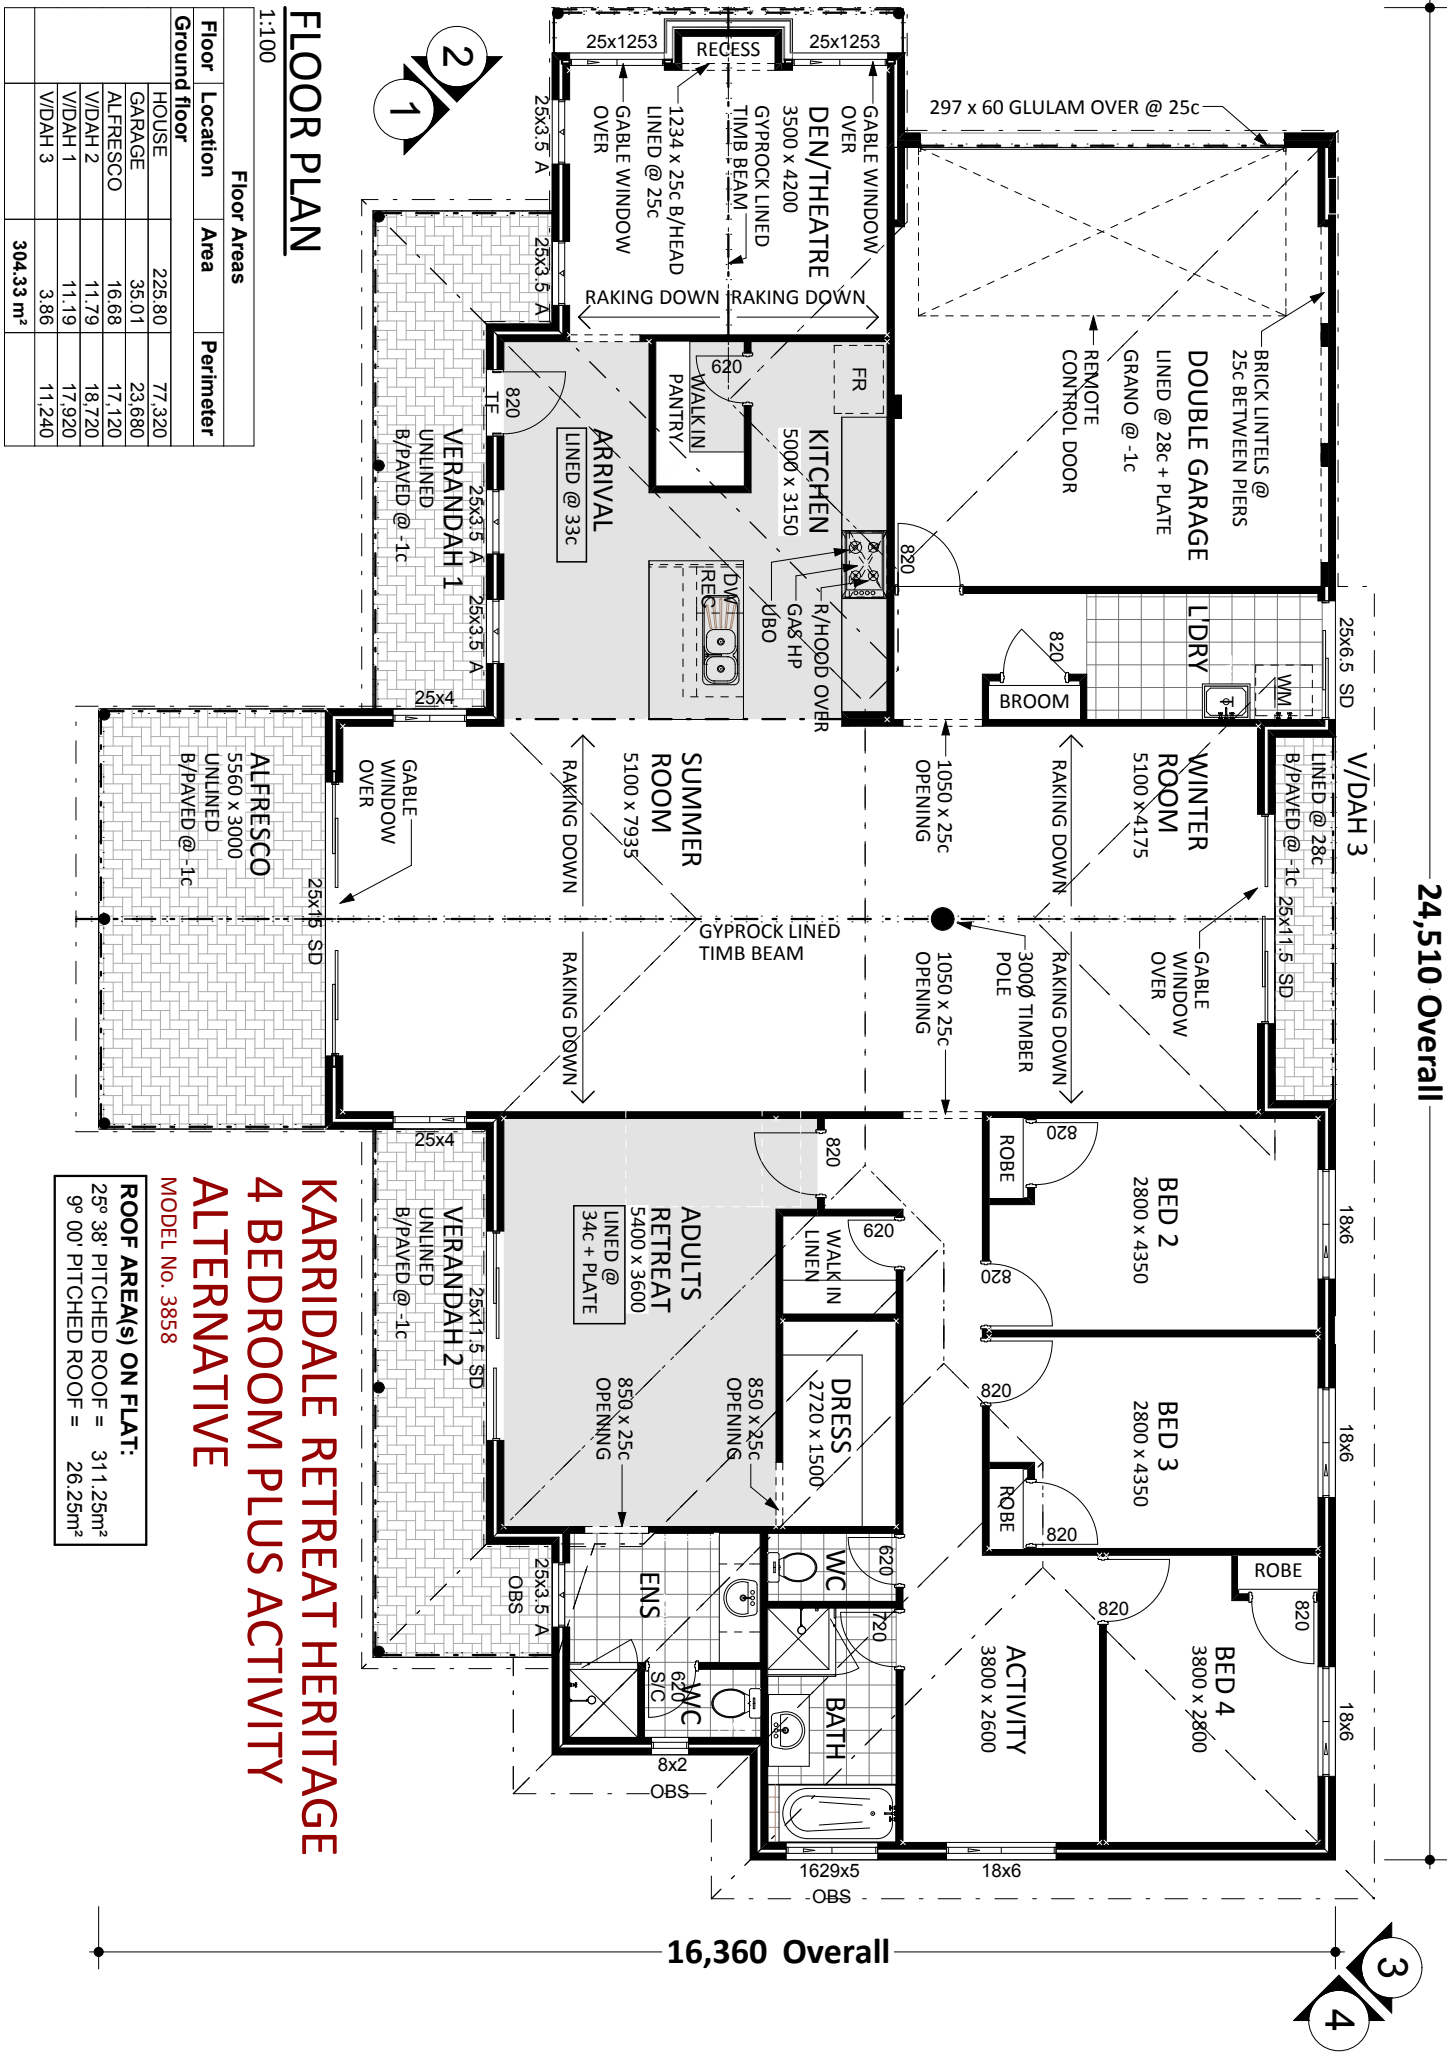

© COPYRIGHT

THIS HOUSE DESIGN IS THE SOLE PROPERTY OF THE JWH GROUP AND SHOULD NOT BE USED OR ALTERED WITHOUT THE EXPRESS WRITTEN ASSIGNMENT OR LICENSE BY THE BUILDER TO NOMINATED PARTIES.

PRELIMINARY DESIGN ONLY

DUE TO THE IMPLEMENTATION OF THE AMENDED RESIDENTIAL DESIGN CODES AND THE BUILDING CODES OF AUSTRALIA ENERGY EFFICIENCY PROVISIONS, THIS DESIGN MAY BE SUBJECT TO CHANGE UPON RECEIPT OF DETAILED SURVEY INFORMATION.

ROOM SIZES

ROOM DIMENSIONS MAY VARY DEPENDING ON THE TYPE OF EXTERNAL BRICK CHOSEN

CLIENT NOTE

PLEASE NOTE THAT DESIGN DRAWINGS ARE REPRESENTATIVE ONLY. COSTING SCHEDULE AND ADDENDA ITEMS ARE TO SUPERSEDE DETAILS DEPICTED ON DESIGN SKETCH PLANS.


Proposed "" Residence ©

Consultant:


File : new-3858-gar-l-rend.4 bed-act

Drawn By: Date:




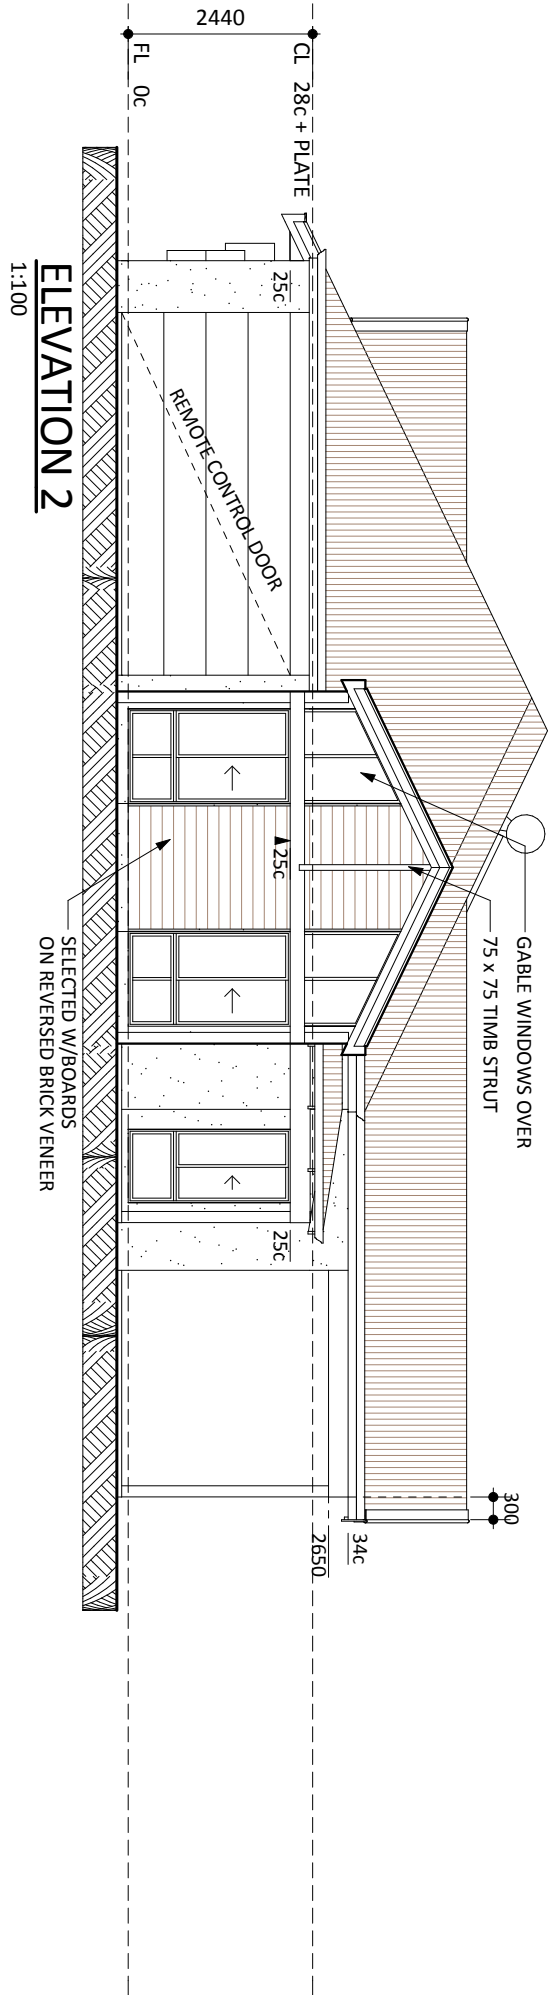

ELEVATION 2
1:100

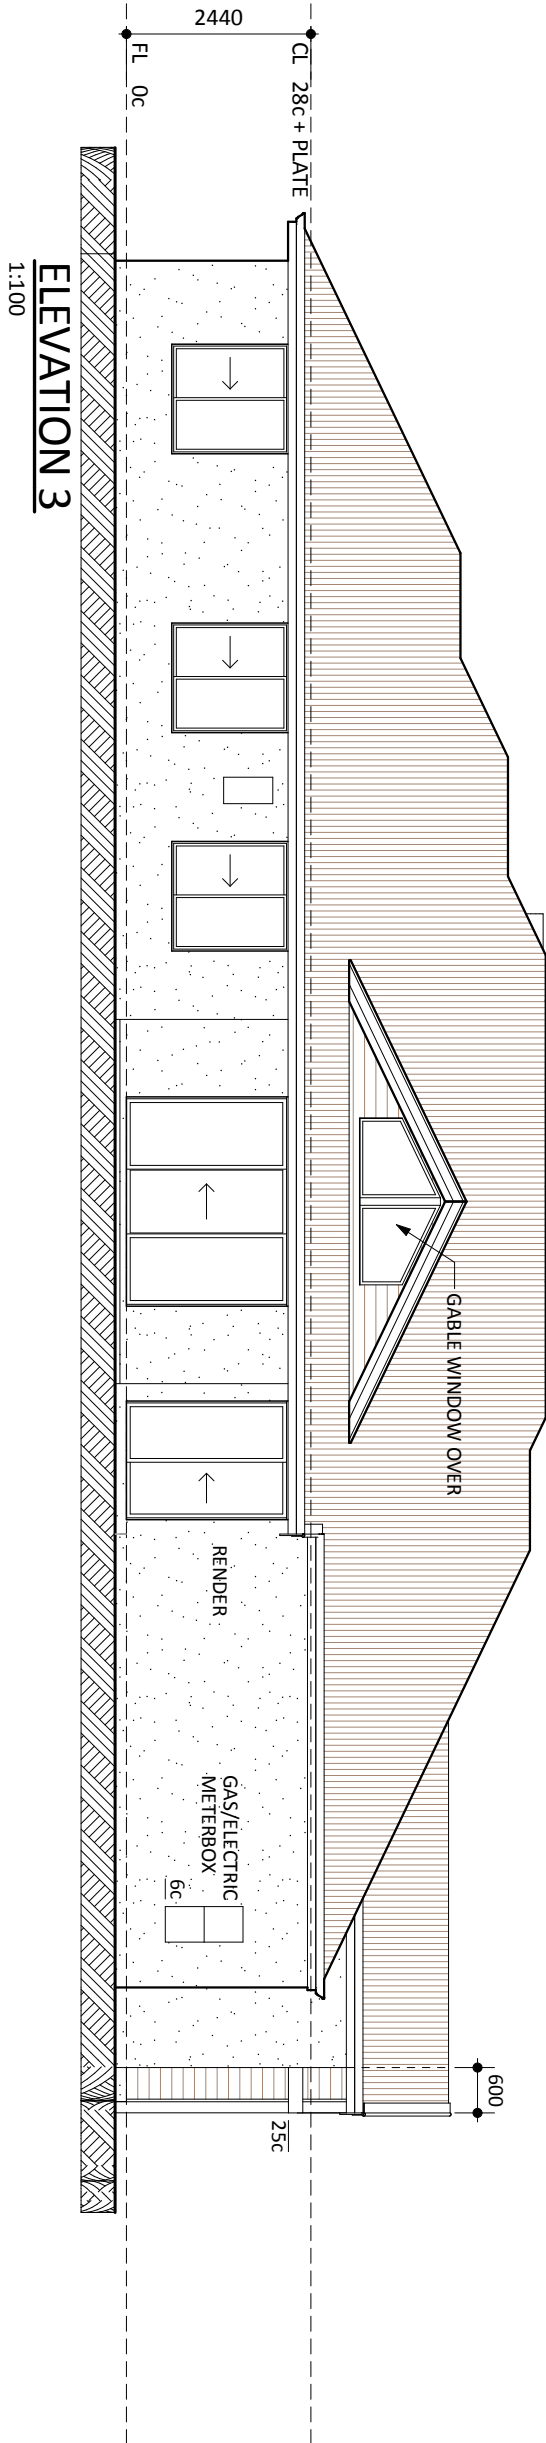

ELEVATION 3
1:100

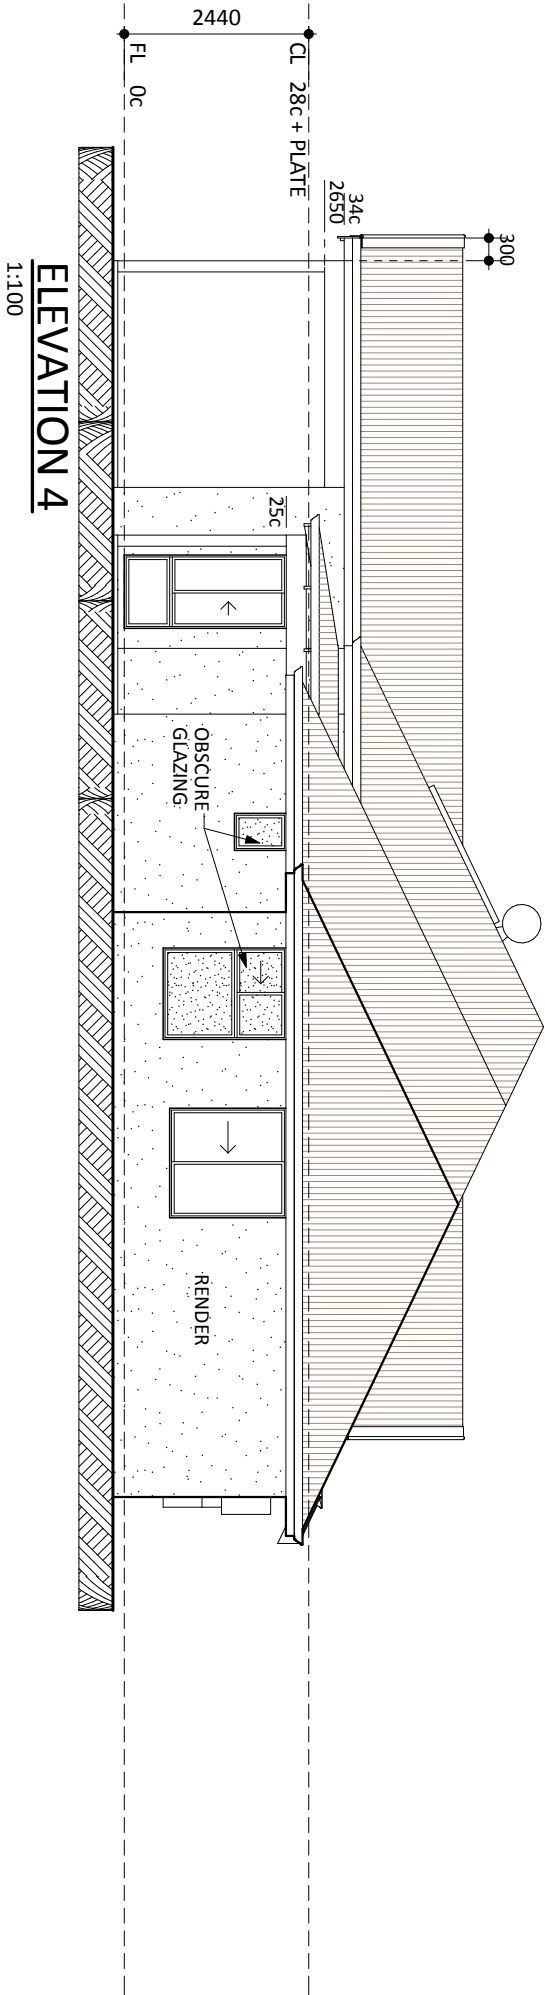

ELEVATION 4
1:100

© COPYRIGHT

THIS HOUSE DESIGN IS THE SOLE PROPERTY OF THE JWH GROUP AND SHOULD NOT BE USED OR ALTERED WITHOUT THE EXPRESS WRITTEN ASSIGNMENT OR LICENSE BY THE BUILDER TO NOMINATED PARTIES.

PRELIMINARY DESIGN ONLY

DUE TO THE IMPLEMENTATION OF THE AMENDED RESIDENTIAL DESIGN CODES AND THE BUILDING CODES OF AUSTRALIA ENERGY EFFICIENCY PROVISIONS, THIS DESIGN MAY BE SUBJECT TO CHANGE UPON RECEIPT OF DETAILED SURVEY INFORMATION.

ROOM SIZES

ROOM DIMENSIONS MAY VARY DEPENDING ON THE TYPE OF EXTERNAL BRICK CHOSEN

CLIENT NOTE

PLEASE NOTE THAT DESIGN DRAWINGS ARE REPRESENTATIVE ONLY. COSTING SCHEDULE AND ADDENDA ITEMS ARE TO SUPERSEDE DETAILS DEPICTED ON DESIGN SKETCH PLANS.

Proposed "" Residence ©

Consultant:

File : new-3858-gar-l-rend.4 bed-act

Drawn By: Date:



ruralbuilding.com.au