


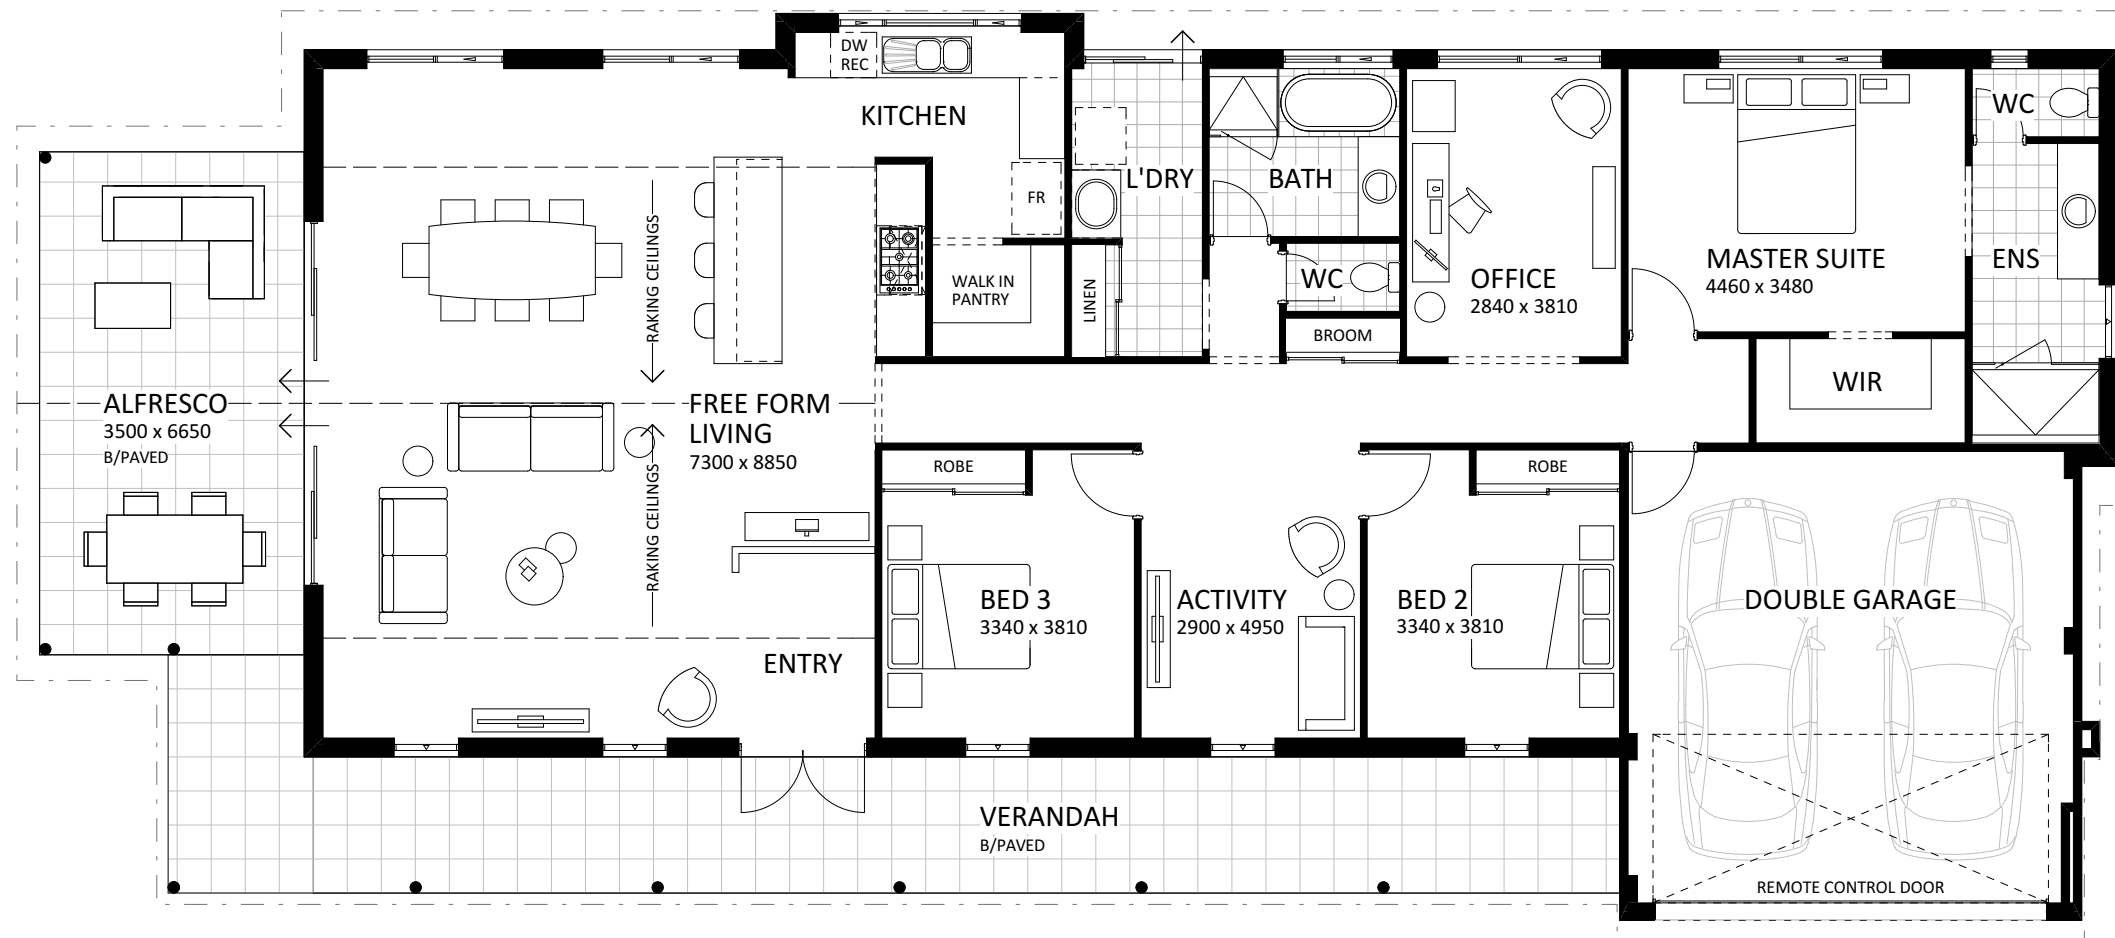

FLOOR PLAN
1:100



THE KINGSTON - ORIGINAL
MODEL No. 4837

ruralbuilding.com.au