


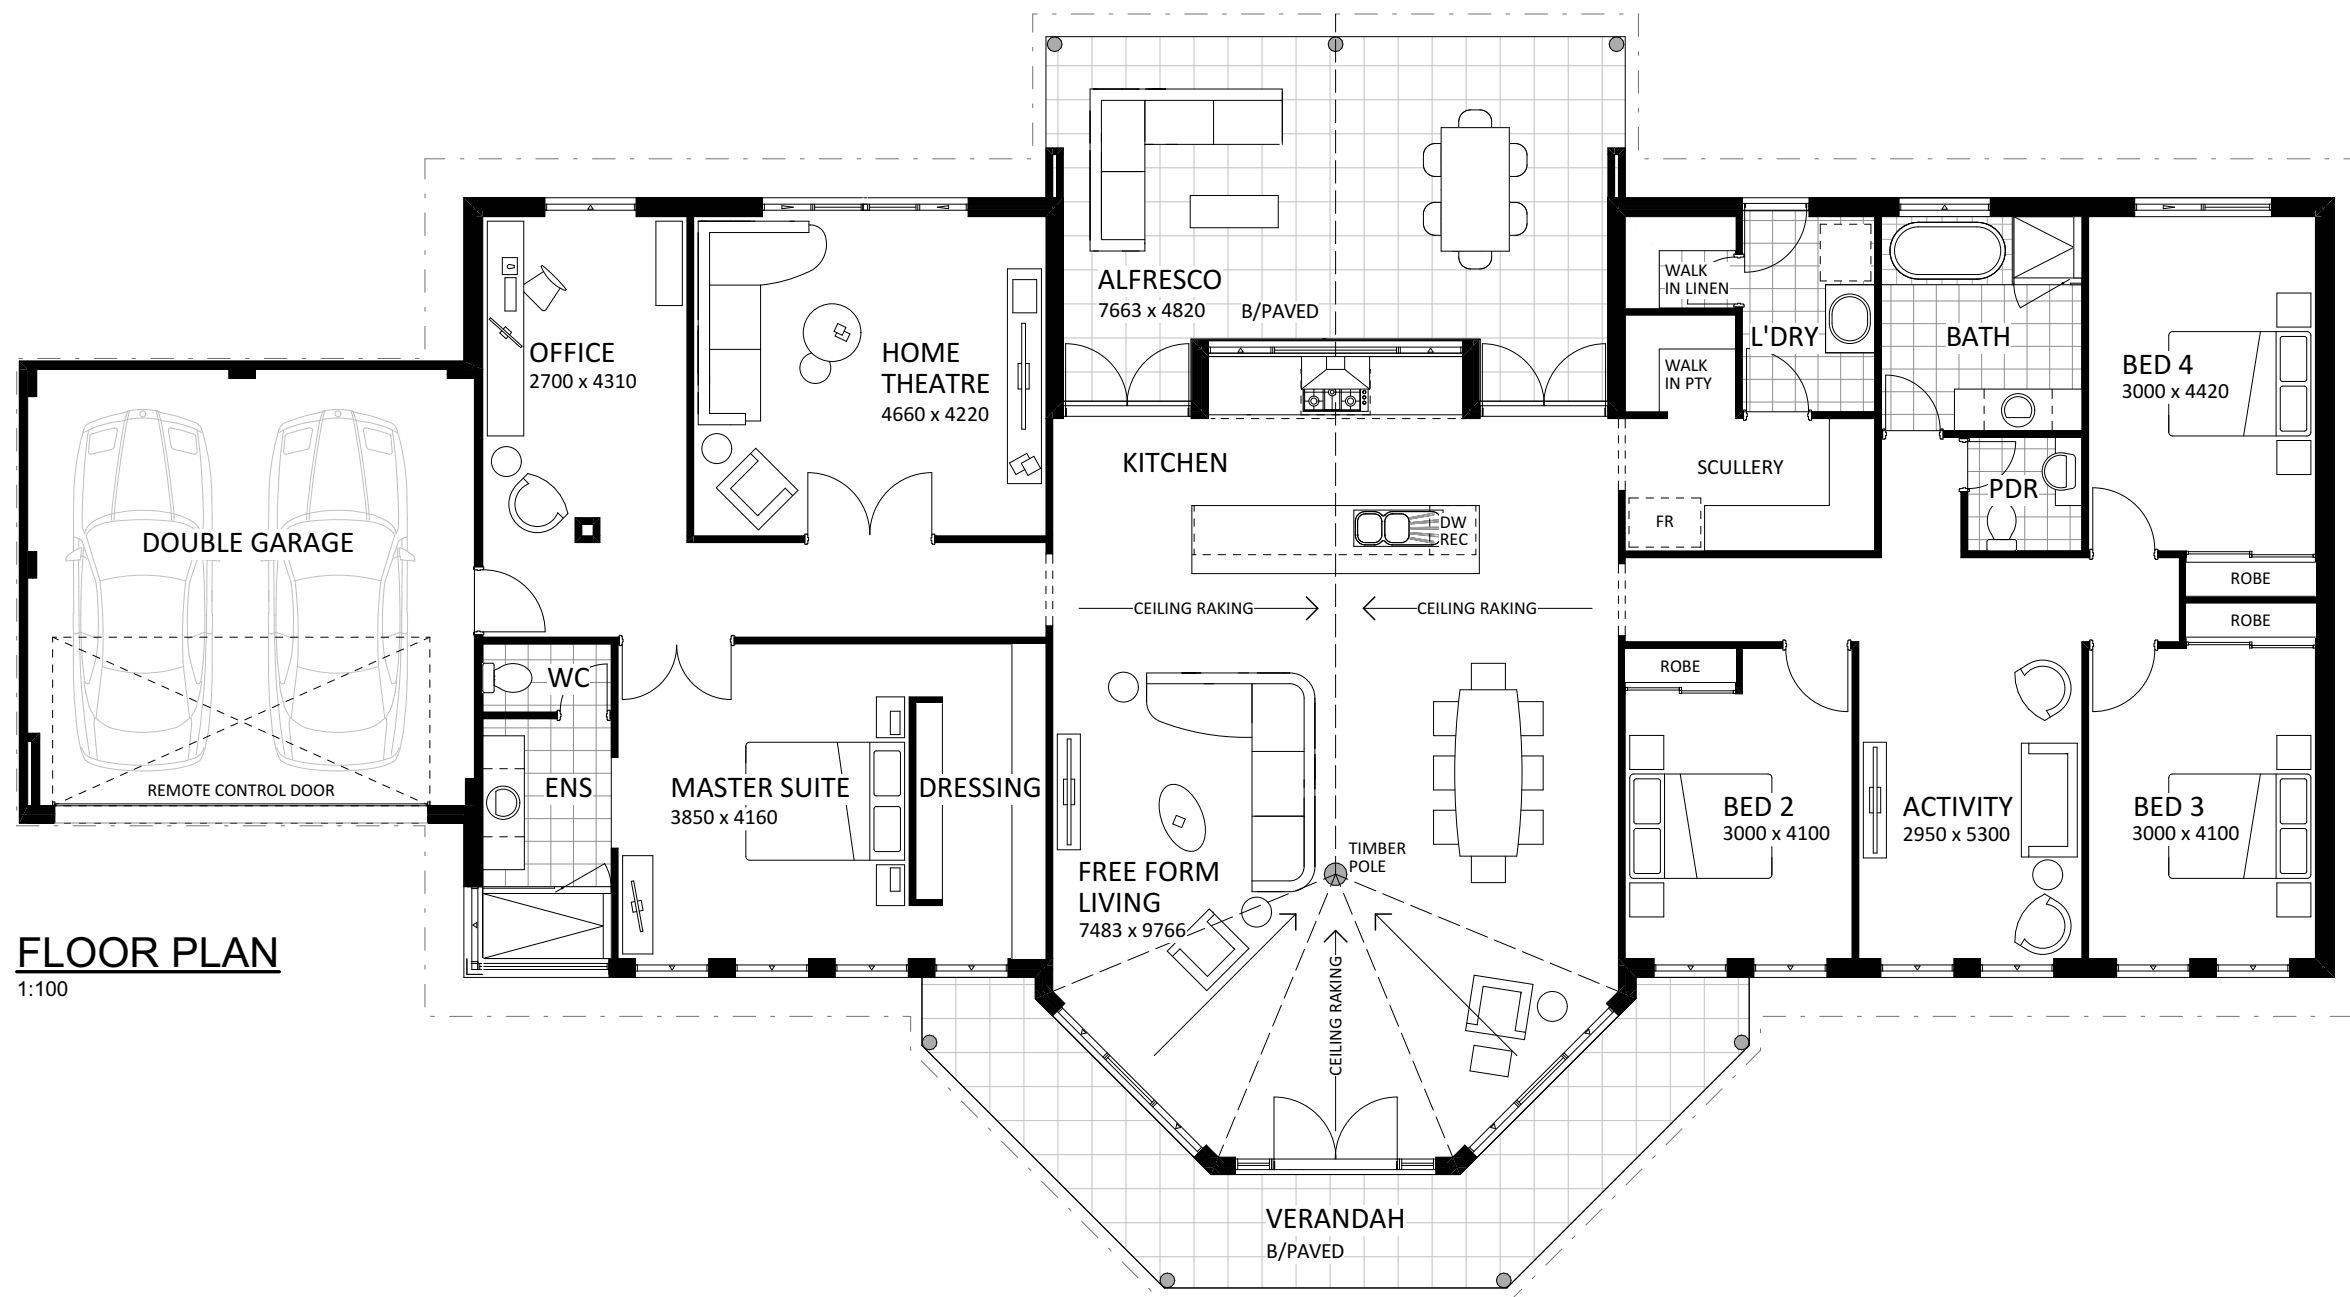

FLOOR PLAN
1:100



**MARRI-VIEW - ORIGINAL
MODEL No. 4865**

ruralbuilding.com.au