


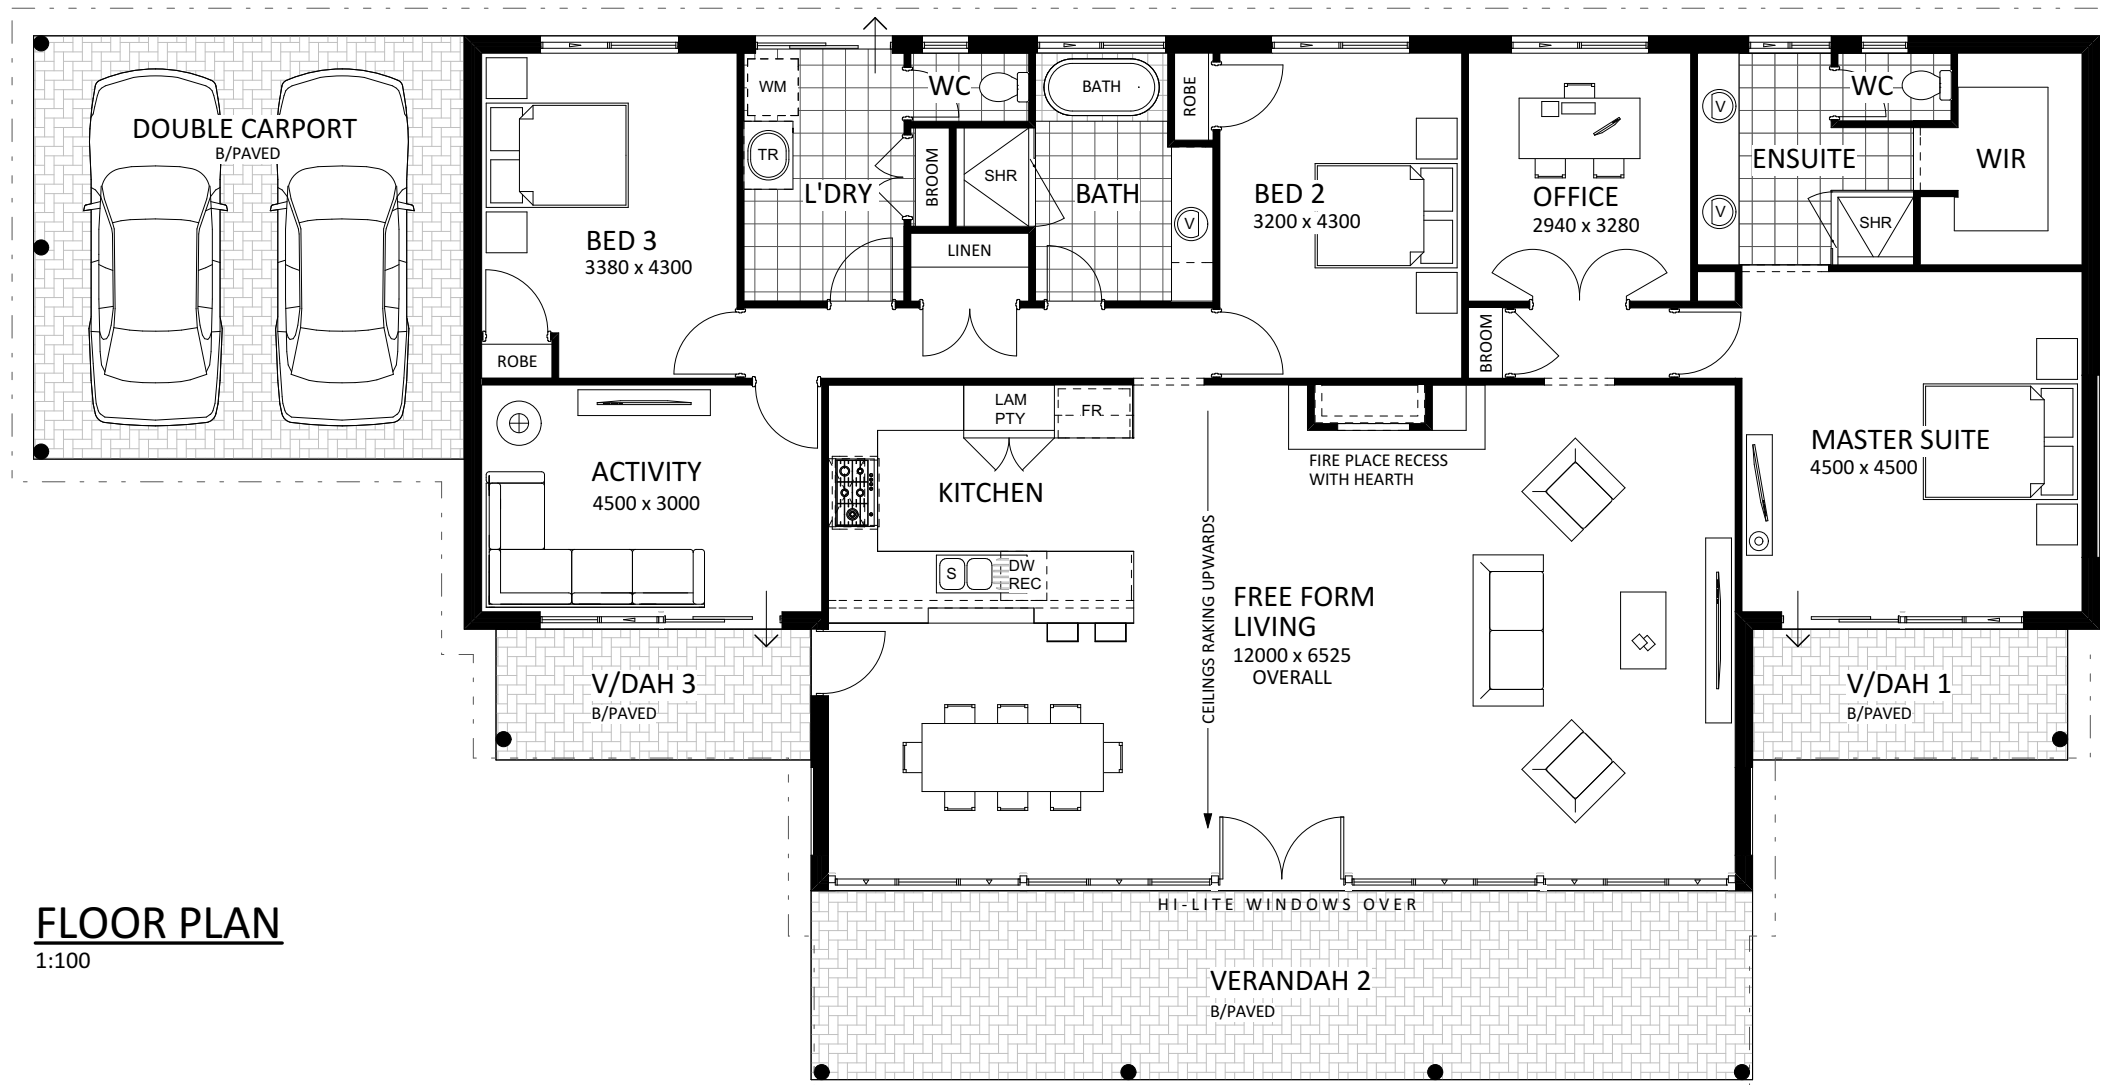

FLOOR PLAN
1:100



THE RIVERGUMS SKILLION SW
MODEL No 4896

ruralbuilding.com.au