



UPPER FLOOR PLAN

1:100

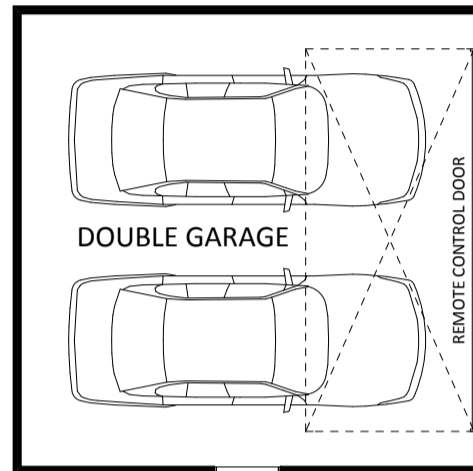

COVERED WALKWAY

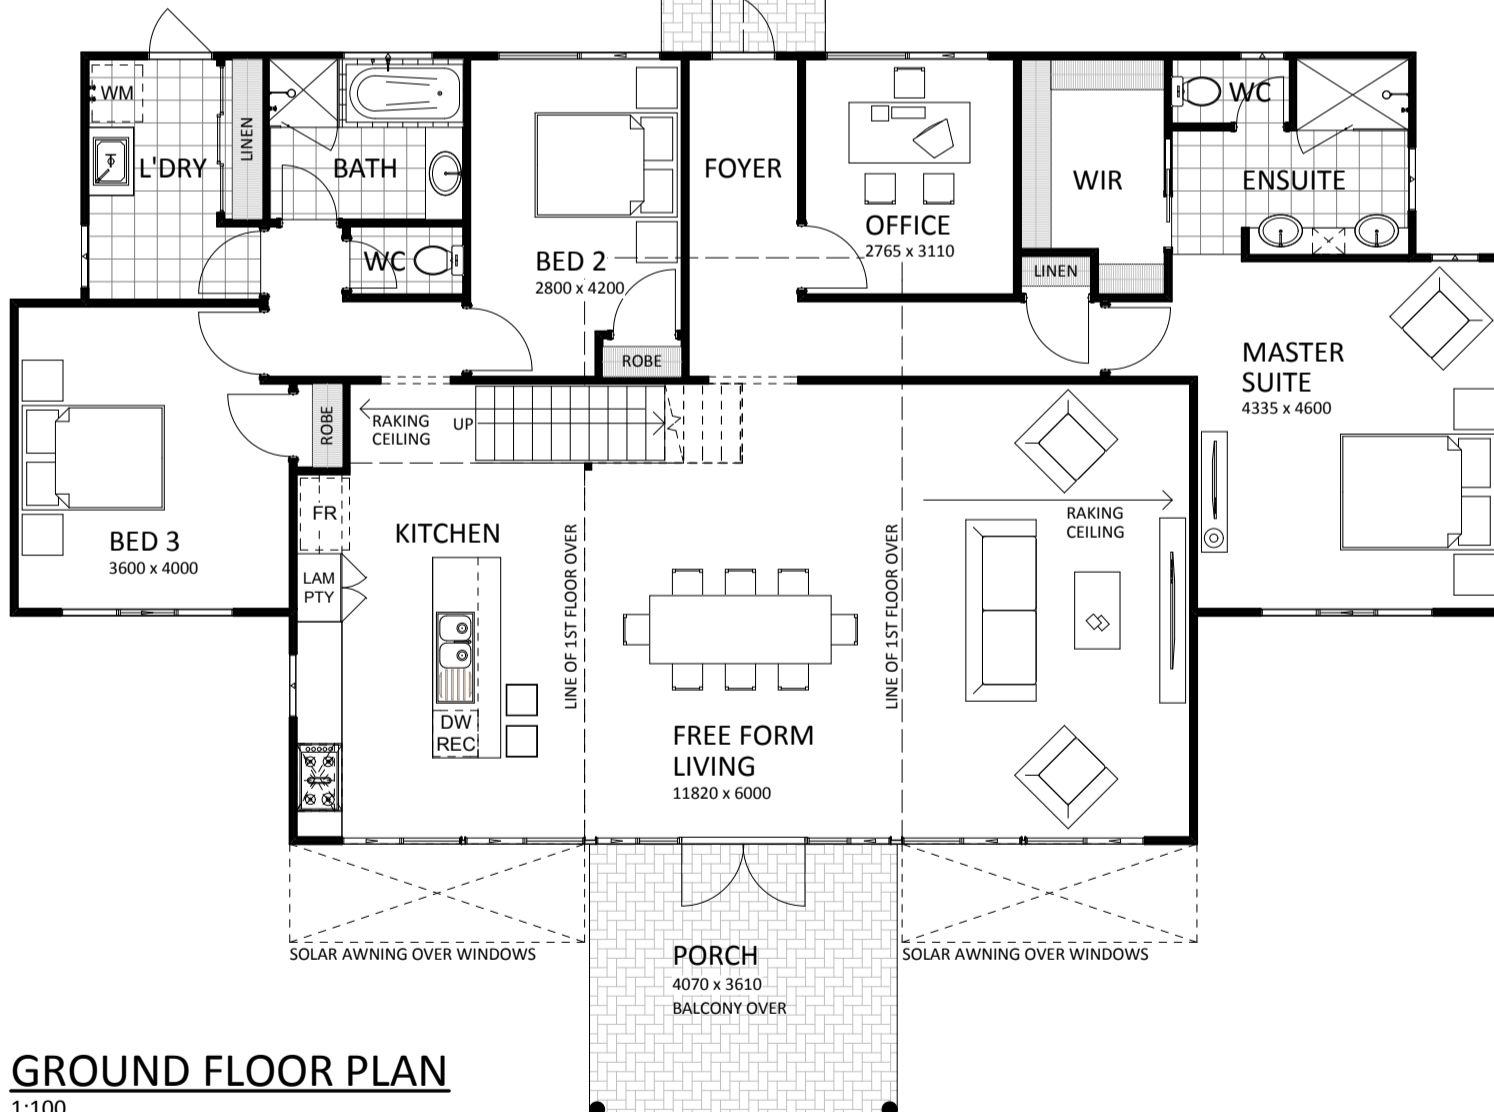

GROUND FLOOR PLAN

1:100