


**UPPER FLOOR PLAN**  
1:100

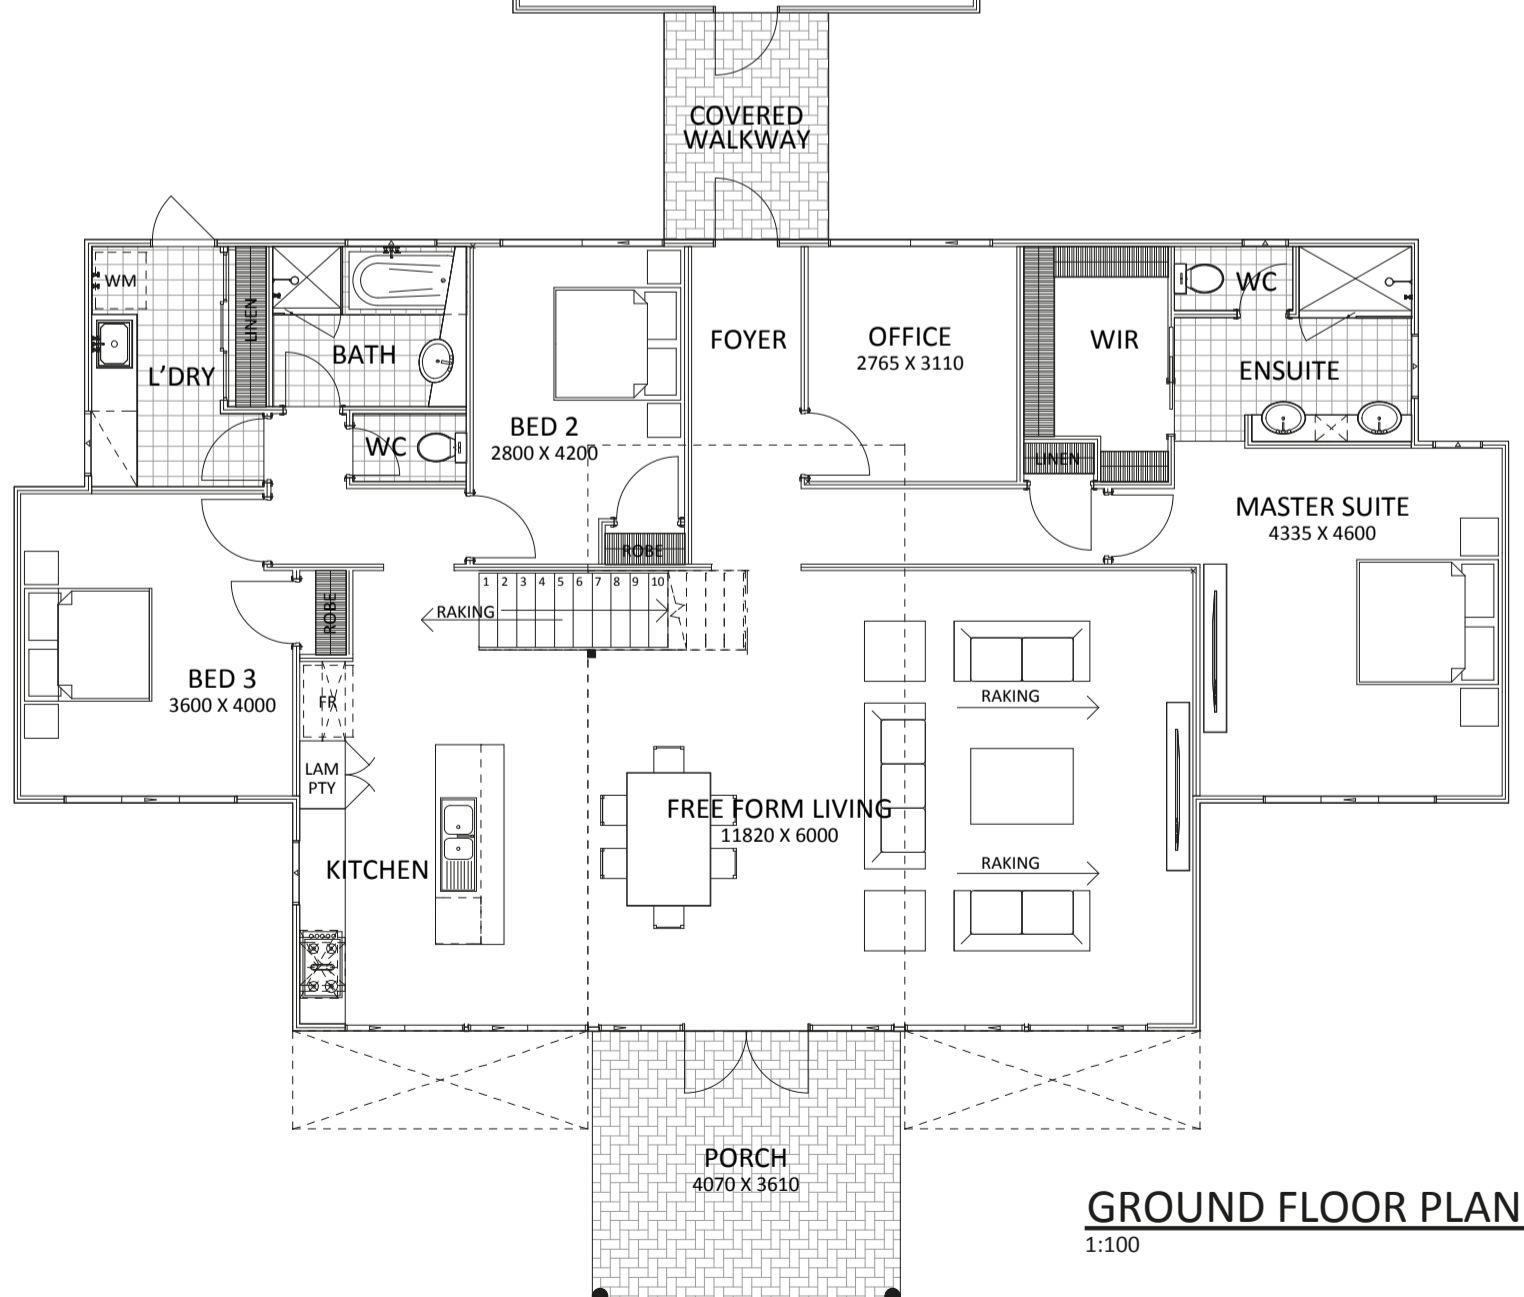

**GROUND FLOOR PLAN**  
1:100