


UPPER FLOOR PLAN
1:100

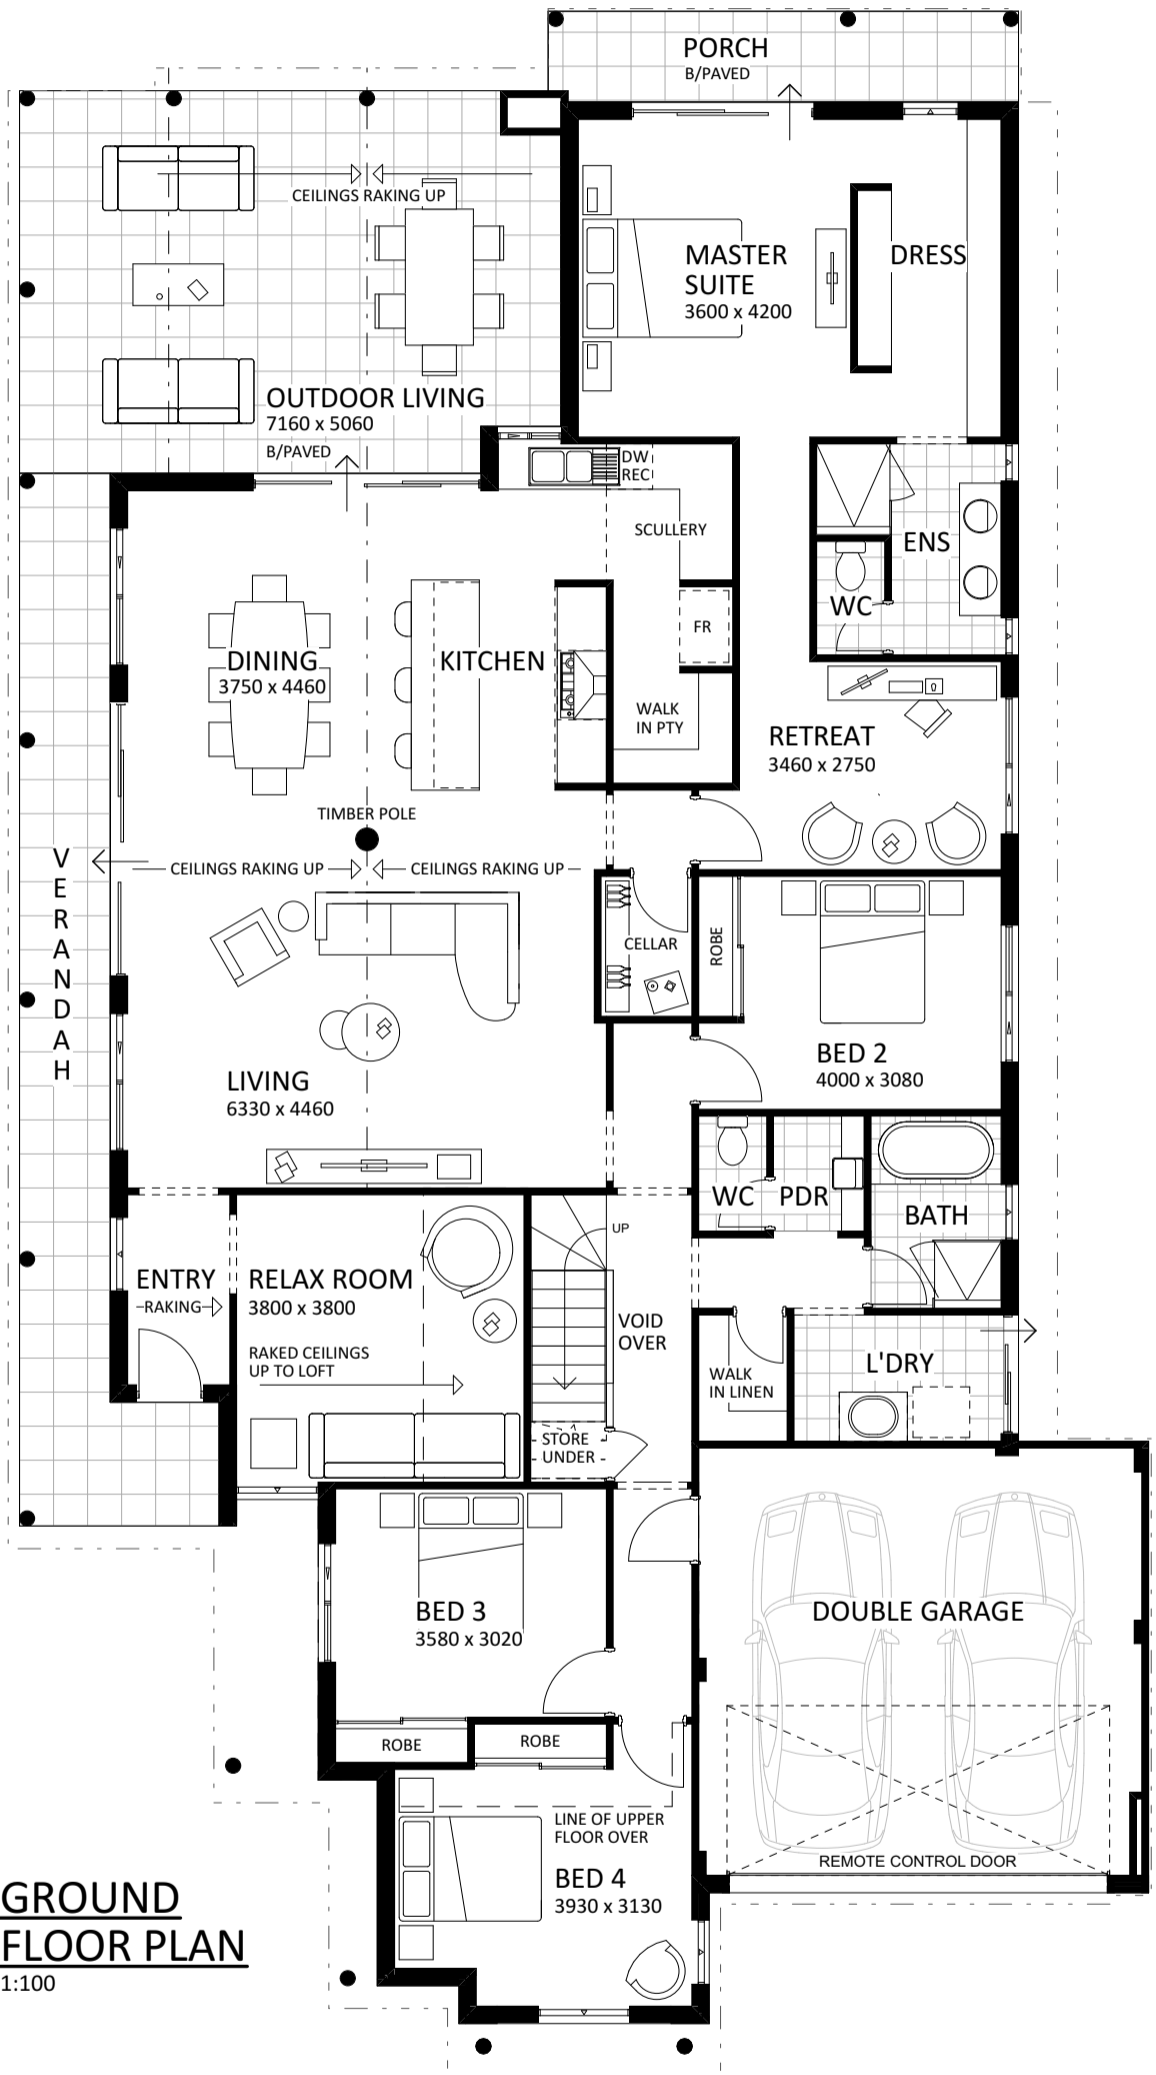

GROUND FLOOR PLAN
1:100